


CONSTRUCT DRIVE LT 320+50 323+75 326+25	DEMOLITION AND DISPOSAL OF BUILDING LT 325+50 (14) 327+52 (5)	THREE CABLE GUARD RAIL WITH STEEL POSTS LT 325+50-332+54	UNCLASSIFIED CHANNEL EXCAVATION LT 326+50-331+60	STONE FILL FOR SLOPE PROTECTION (Heavy Type) LT 326+50-331+60	ROCK FILL RT 329+50-339+30
---	---	---	---	--	----------------------------------

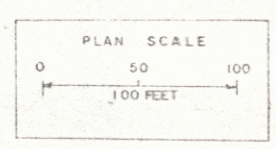

SURVEYED BY *Janett* DATE *Sept 1964*
 DRAWN BY *DHB & WAL* DATE *Dec 1964*
 TRACED BY *Loufman* DATE *Dec 1964*
DUMMERSTON
 PROJ. S NO. 0119(2)
 SHEET **20** OF 44