


Station 122

Approx Location T-22

POOR ORIGINAL COPY

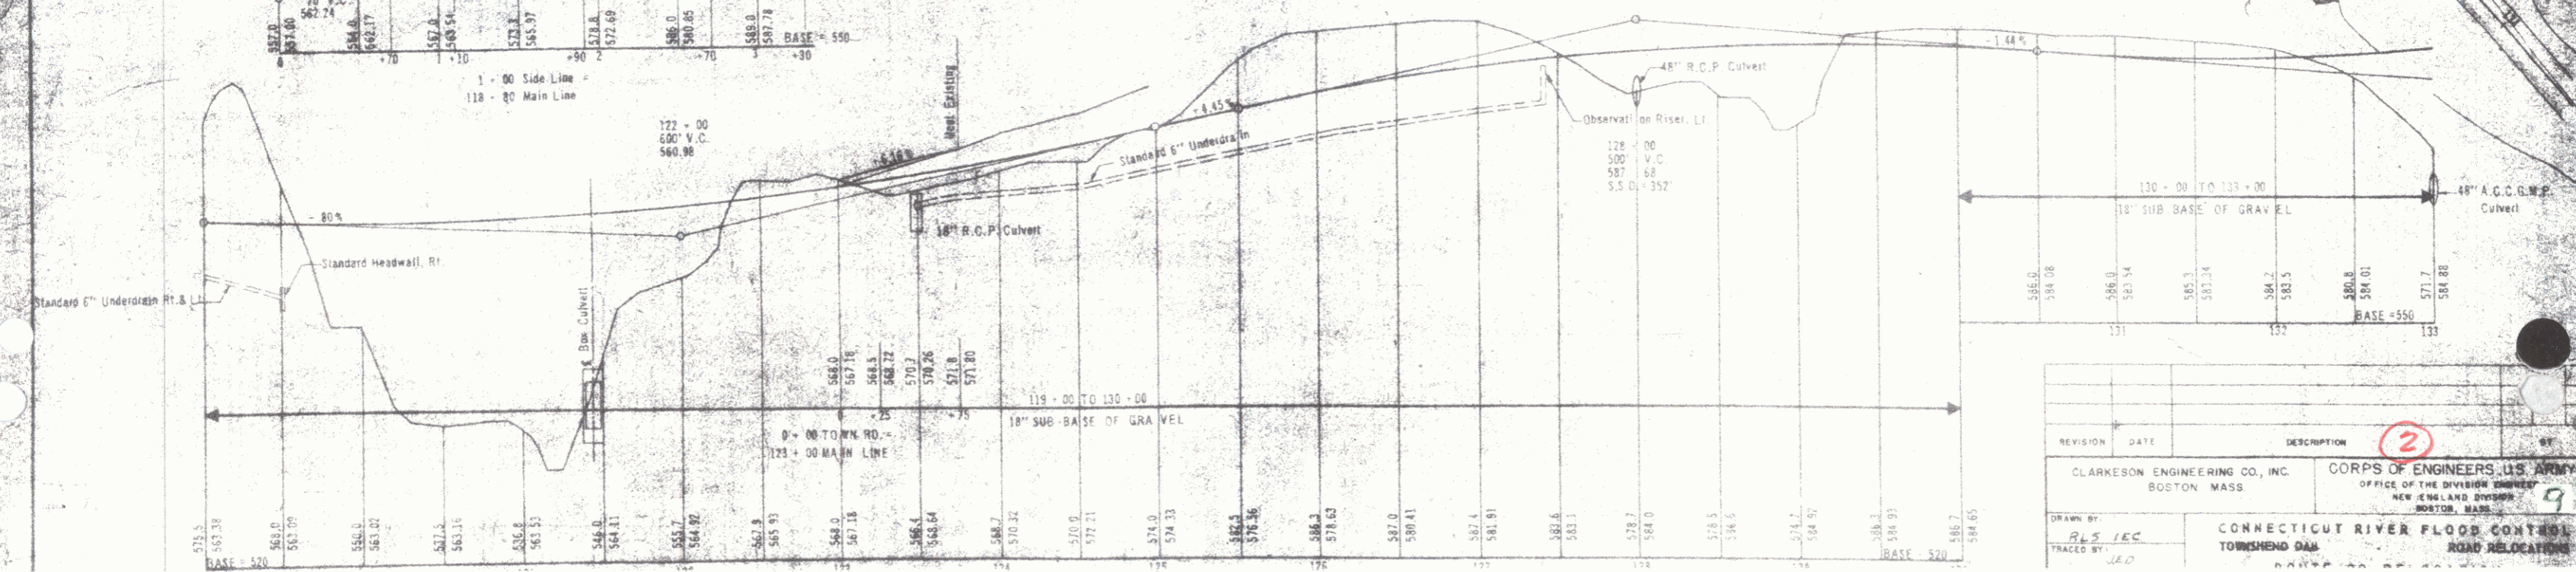

REVISION	DATE	DESCRIPTION	BY
2			

CLARKESON ENGINEERING CO., INC. BOSTON MASS.
 CORPS OF ENGINEERS, U.S. ARMY
 OFFICE OF THE DIVISION ENGINEER
 NEW HAVEN DISTRICT
 BOSTON, MASS.

CONNECTICUT RIVER FLOOD CONTROL
 TOWNSEND DAM
 ROAD RELOCATIONS