

**INDEX OF SHEETS**

1.	Title Sheet	
2-3.	Typical Sheets	
4.	Quantity Sheet	
5.	Item Detail and Drainage Sheet	
6.	Grade and Earthwork Sheet	
7-8.	R. O. W. Detail Sheet	
9-10.	C.G.M.P. Pipe Arch Plan and Detail Sheets	
11-12.	Channel Cross Sections	
13-15.	Plan and Profile Sheets	
16.	A-01 Solid Rock Excavation (Under 50 M.P.H.)	8/ 7/67 #
17.	B-1 Bank Tables	7/17/67 #
18.	B-5 Typical Slope Grading	3/10/65
19.	B-6 Muck Excavation	3/10/65
20.	B-10 Embankment on a Slope	3/10/65
21.	B-11 Methods of Slope Stabilization	3/10/65
22.	D-2 Headwalls and Underdrain	4/14/69 #
23.	D-4 Metal End Sections, Flushing Basins and Extension Service Box and Curb Slope	12/ 4/68 #
24.	D-8 R. C. Drop Inlets with Grates and Covers	3/10/65
25.	D-10 Drop Inlet Tops	3/10/65
26.	D-11 Details of Grates and Covers	3/10/65
27.	D-16 Cast Iron Grates, Type B	7/18/67 #
28.	Blank	
29.	E-32 Road Construction Approach Signs	1/ 6/67
30.	E-34 On-Project Construction Signs	5/ 3/67 #
31.	E-36 Road Construction Signs Behind Road	1/24/68
32.	G-1 Steel Bera Guard Rail with Steel Posts and Anchors	10/ 8/68 #
33.	Blank	
34.	G-4 Marker Posts	1/30/65 #
35.	J-1 Project and Boundary Markers	3/10/65
36-60.	Cross Sections	


\* 1-Plan, Elevation, Profile  
 2-Profile, Elevation  
 3-Profile, Elevation, Plan  
 4-Profile, Elevation, Plan, Section  
 5-Profile, Elevation, Plan, Section, Detail

STATE OF VERMONT  
 DEPARTMENT OF HIGHWAYS

PROPOSED IMPROVEMENT

TOWN OF DORSET  
 COUNTY OF BENNINGTON  
 VT. ROUTE 30  
 MANCHESTER-DORSET ROAD

Project: BP 015-1-6701  
 Pin: 00R 361  
 Date: 04/25/1967

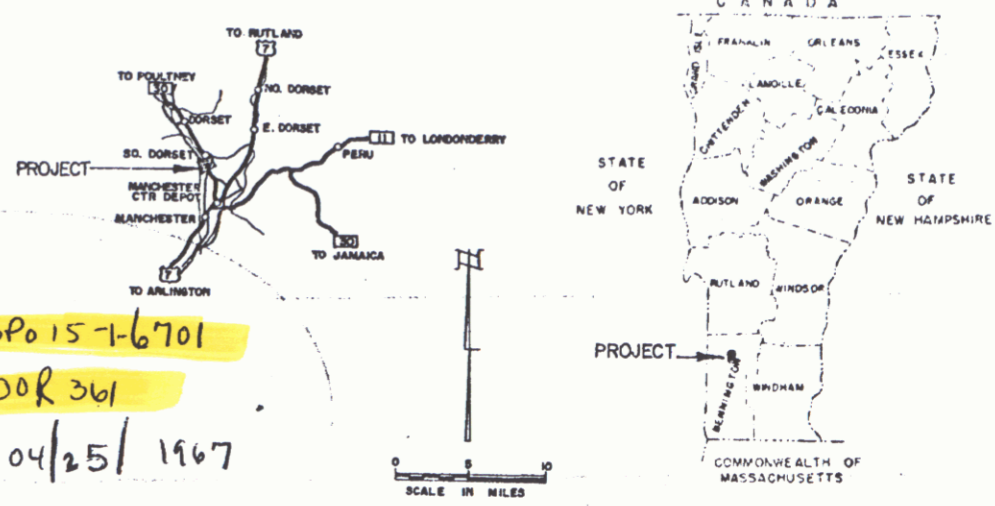

BEGINNING AT A POINT 0.273 MILE NORTHERLY OF THE MANCHESTER-DORSET TOWN LINE AND EXTENDING NORTHERLY 0.379 MILE

LENGTH OF PROJECT 2000.0 FEET = 0.379 MILE

ADT 1967	2000
ADT 1987	3200
DHV 1987	530
D	62%
T	6%
V	50 MPH



**CONVENTIONAL SIGNS**

POINT OF ADDRESS	X
LIMIT OF ACCESS	—
COUNTY LINE	—
TOWN LINE	—
PERM. LINE	—
STONE WALL	—
UNFENCED PROPERTY	—
RAILROAD	—
PAVEMENT	—
RETAINING WALL	—
CENTER LINE	—
SURVEY LINE	—
ALLEYWAY	—
ROAD NEST	—
VALLEY POLE	—
WATER POLE	—
ELECTRICAL POLE	—
WELL	—

**SLOPE RIGHTS**

GRADE ELEVATION	—
GRADE ELEVATION	—
DEFLECTION OF ANGLE	—
ANGLE OF CURVE	—
OUTSLOPE OF CURVE	—
TRANSIENT OUTSLOPE	—
ANGLE OF CURVE	—
EXTENSION STANGI	—
POINT OF INTERSECTION	—
POINT OF CURVE	—
POINT OF TANGENT	—
POINT OF TANGENT	—
POINT OF TANGENT	—

PROJECT: DORSET  
 NUMBER: BP 015-1-6701  
 TYPE: Bituminous Concrete Pavement  
 CONTRACTOR: Tucker Construction Co.  
 LOCATION: Beginning at a point 0.273 mi. northerly of the Manchester-Dorset town line and extending northerly 0.379 mile

RIGHT OF WAY DETAILS  
 RIGHT OF WAY PLANS FOR THIS PROJECT



RIGHT-OF-WAY DIVISION  
 TOWN FILE  
 PERPETUAL  
 Power of 30

(To Be Returned To R.O.W. Division)  
 THESE PLANS ARE SUBJECT TO SUCH REVISIONS AS MAY BE REQUIRED BY THE BUREAU OF PUBLIC ROADS OR THE COMMISSIONER OF HIGHWAYS.  
 CONSTRUCTION IS TO BE CARRIED ON IN ACCORDANCE WITH THESE PLANS AND THE STANDARD SPECIFICATIONS FOR HIGHWAY AND BRIDGE CONSTRUCTION LATEST AMENDMENTS, AS ATTAINED BY THE BUREAU OF PUBLIC ROADS OR THE COMMISSIONER OF HIGHWAYS. ALL SUBSEQUENT AMENDMENTS TO THESE PLANS SHALL BE MADE BY THE BUREAU OF PUBLIC ROADS OR THE COMMISSIONER OF HIGHWAYS AND SHALL BE INDICATED BY A SPECIAL PROVISION AS ARE INDICATED IN THESE PLANS.

DEPARTMENT OF COMMERCE  
 BUREAU OF PUBLIC ROADS

DATE: 10/22/67	DATE: 11/26/67	DATE: 4/24/67	DATE: 4/24/67	DATE: 4/24/67	DATE: 4/25/67
----------------	----------------	---------------	---------------	---------------	---------------