


Survey  
1910  
Bancroft  
Tramway

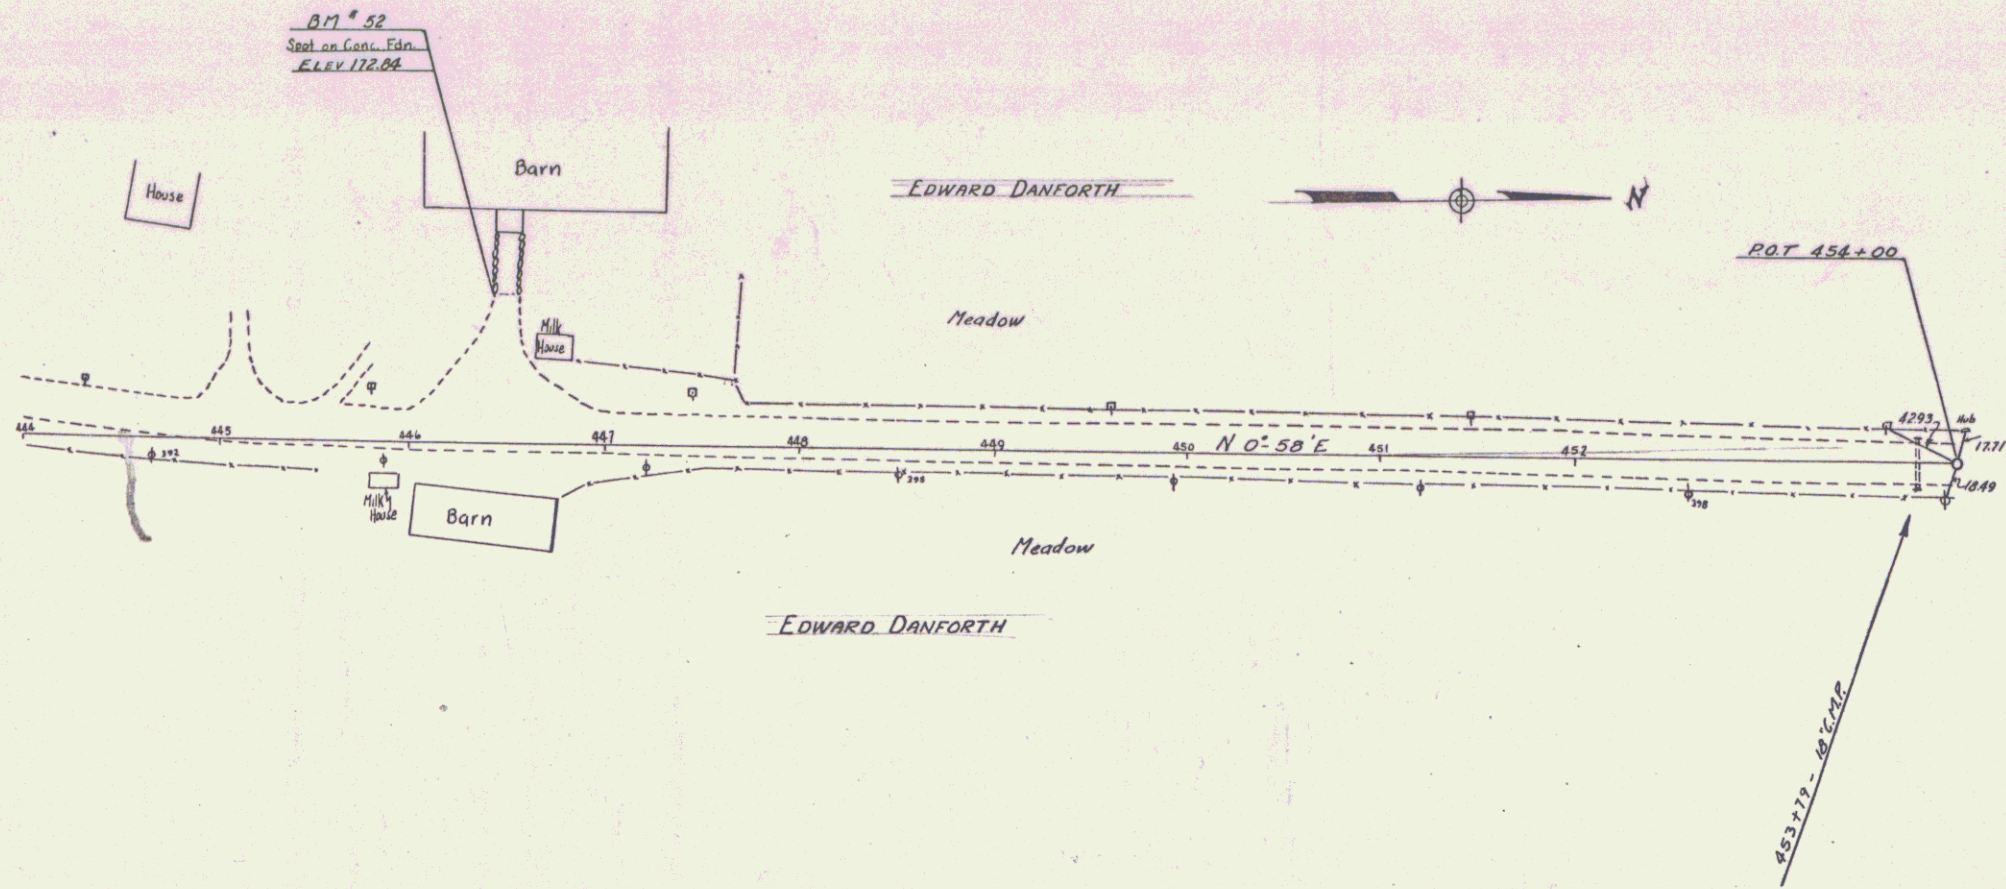

BM 52 Spot on Concrete Foundation 79' Lx Str. 446+44 ELEV 172.86

SHEET 5

6