
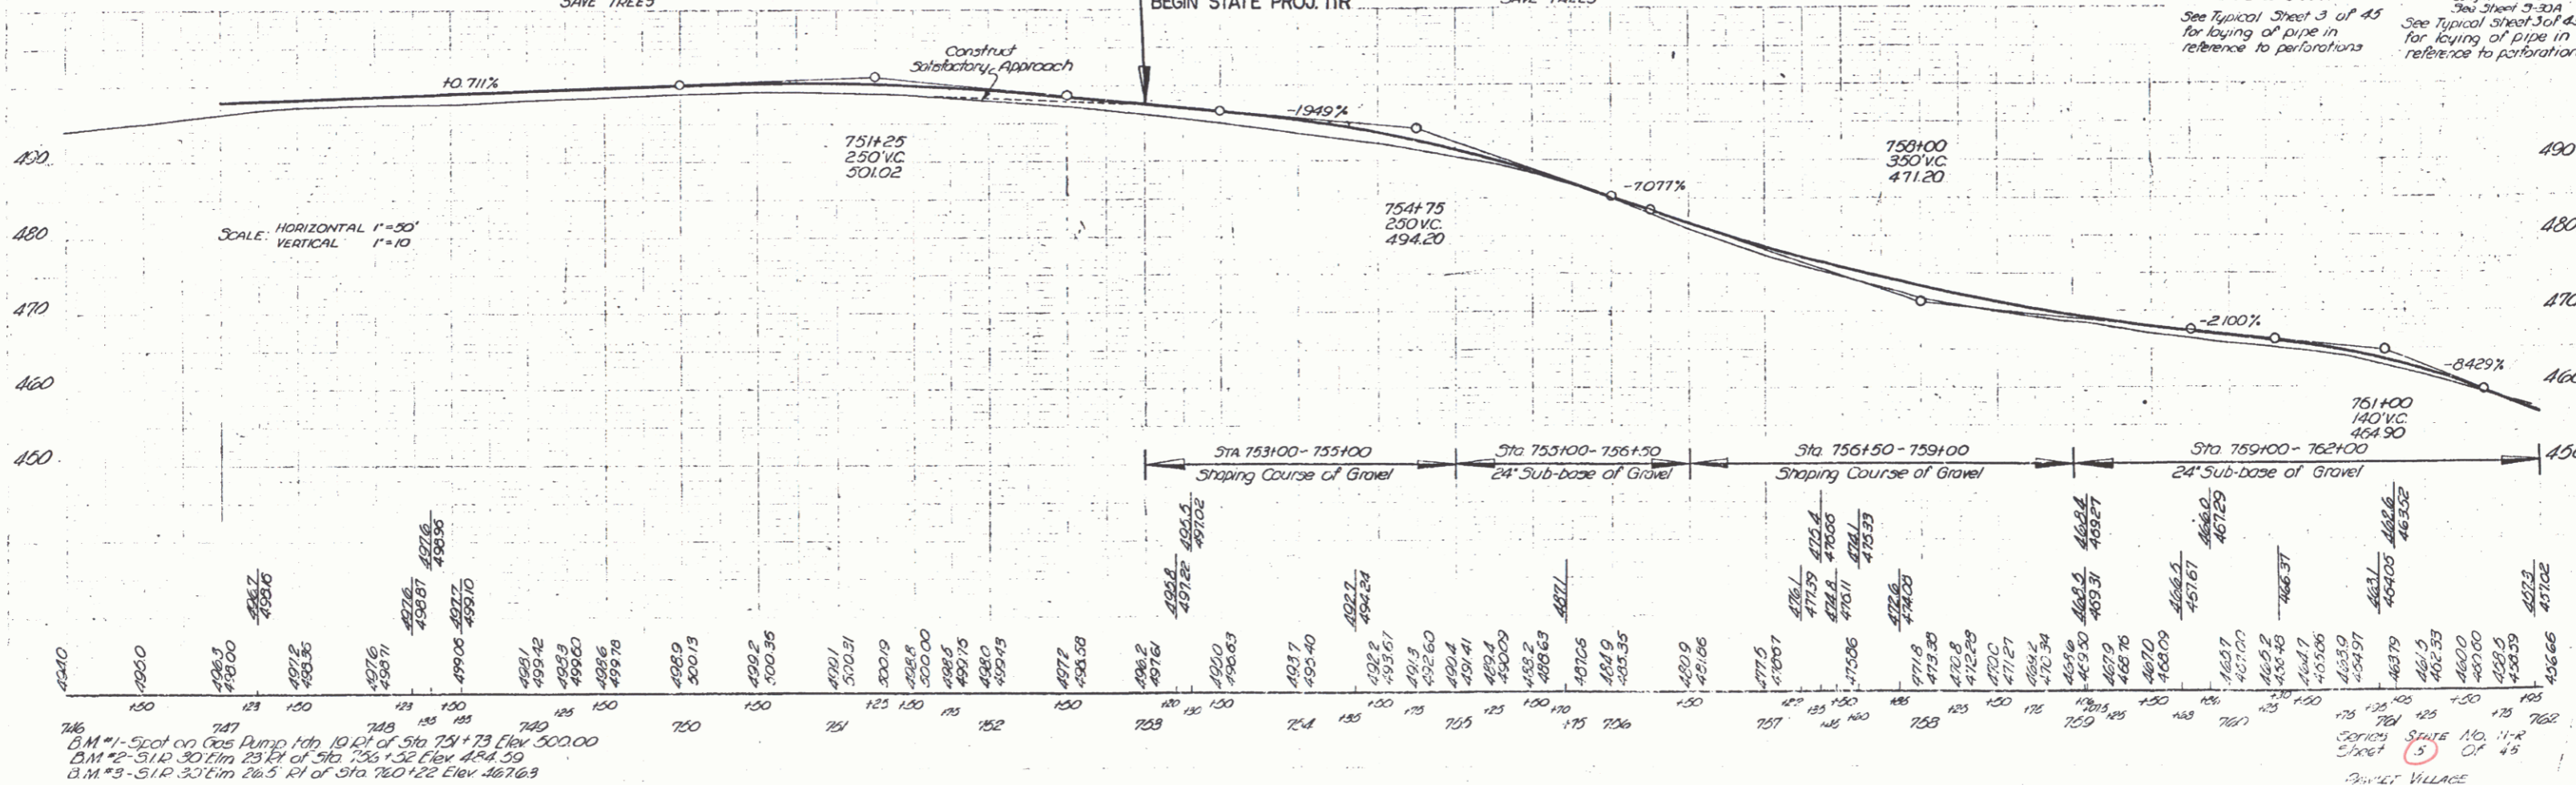


PARCEL INSTRUMENT	DATE	GRANTOR	GRANTEE	RECORDED	REMARK
-------------------	------	---------	---------	----------	--------

M. # 753100-755150 12-15-41 RUSSELL A. CLARK ST OF VY 26 BOOK PAGE DATE 102 1-15-42

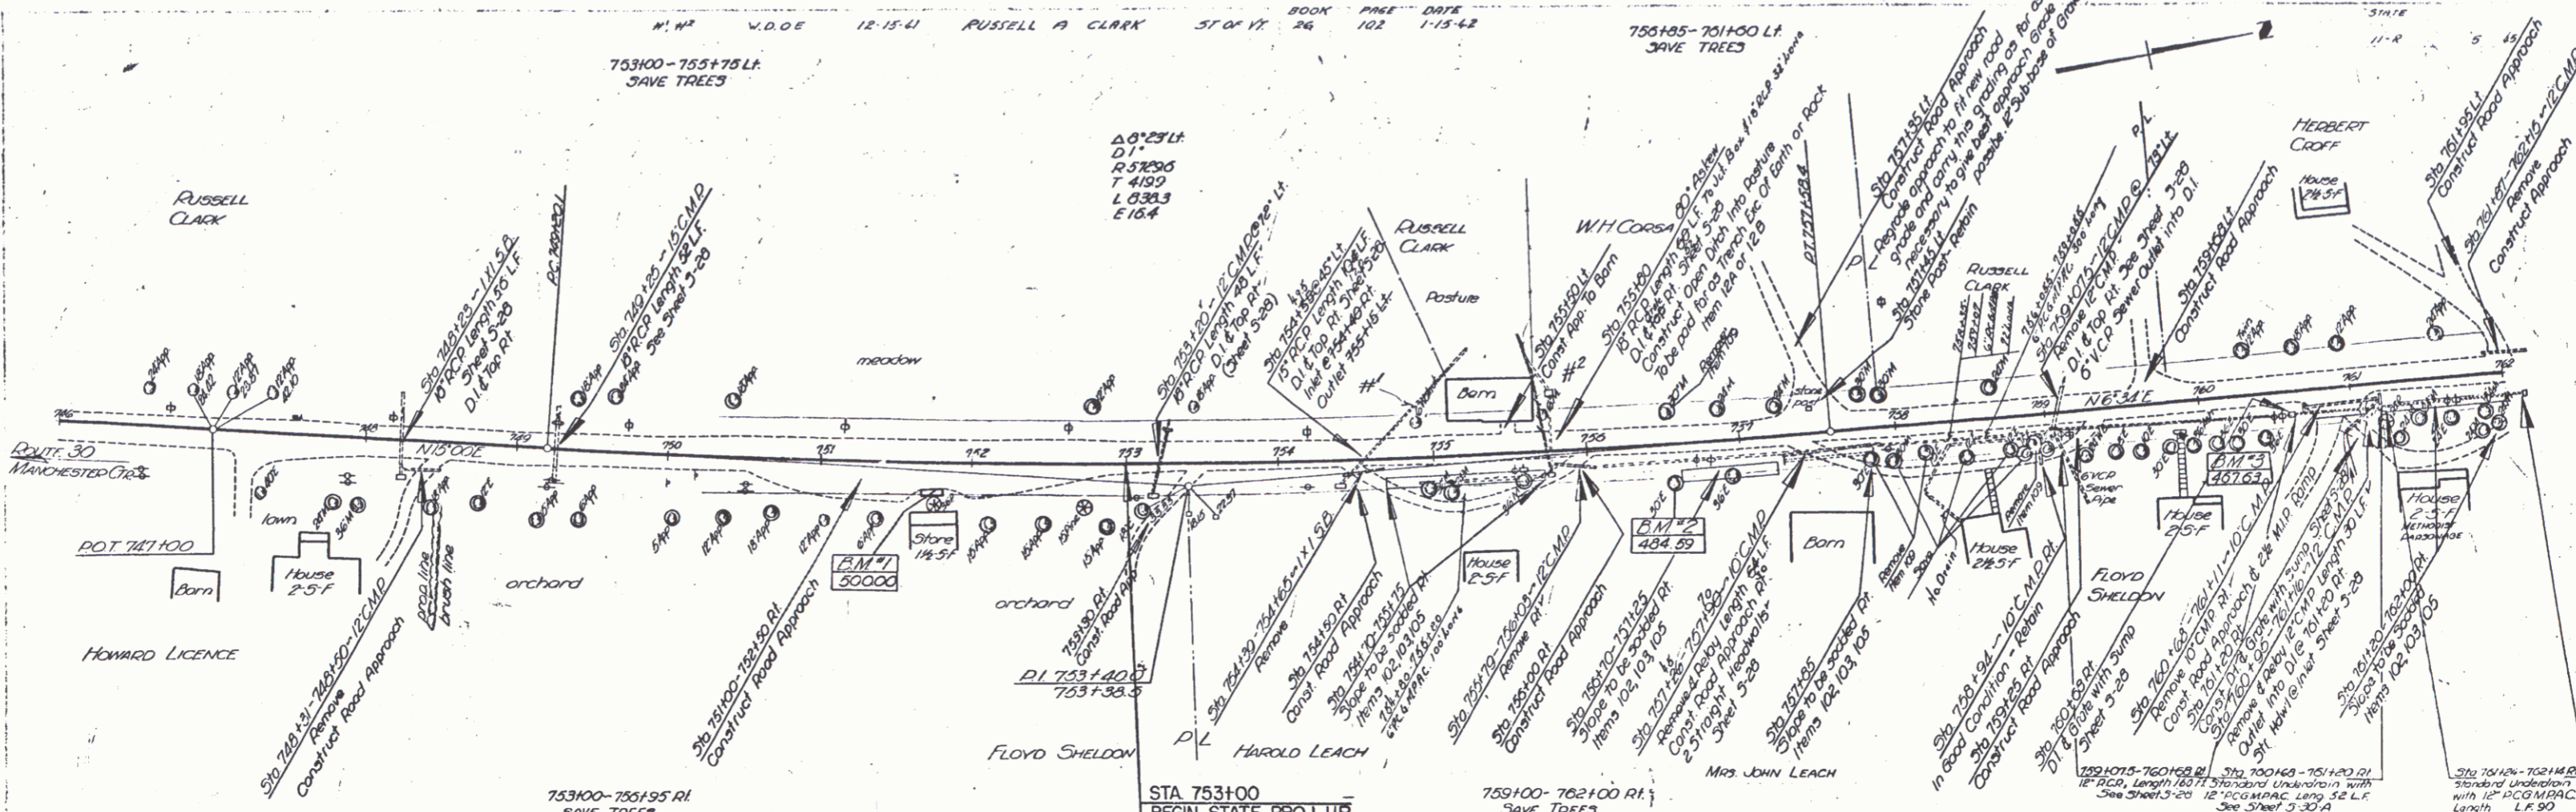

BM #1 - Spot on Gas Pump 10 ft of Sta 751+73 Elev 500.00  
BM #2 - Spot 30 ft of Sta 756+52 Elev 484.39  
BM #3 - Spot 30 ft of Sta 760+22 Elev 467.63

STATE NO. 11-R SHEET 3 OF 45