


PARCEL	INITIUMENT	DATE	GRANTOR	GRANTEE	RECORDED	REMARKS
A.B.C.	W.D.E.	5-19-42	MARJORIE MOORE	ST OF VT	PAWLET BOOK PAGE DATE 163 153 3-23-42	

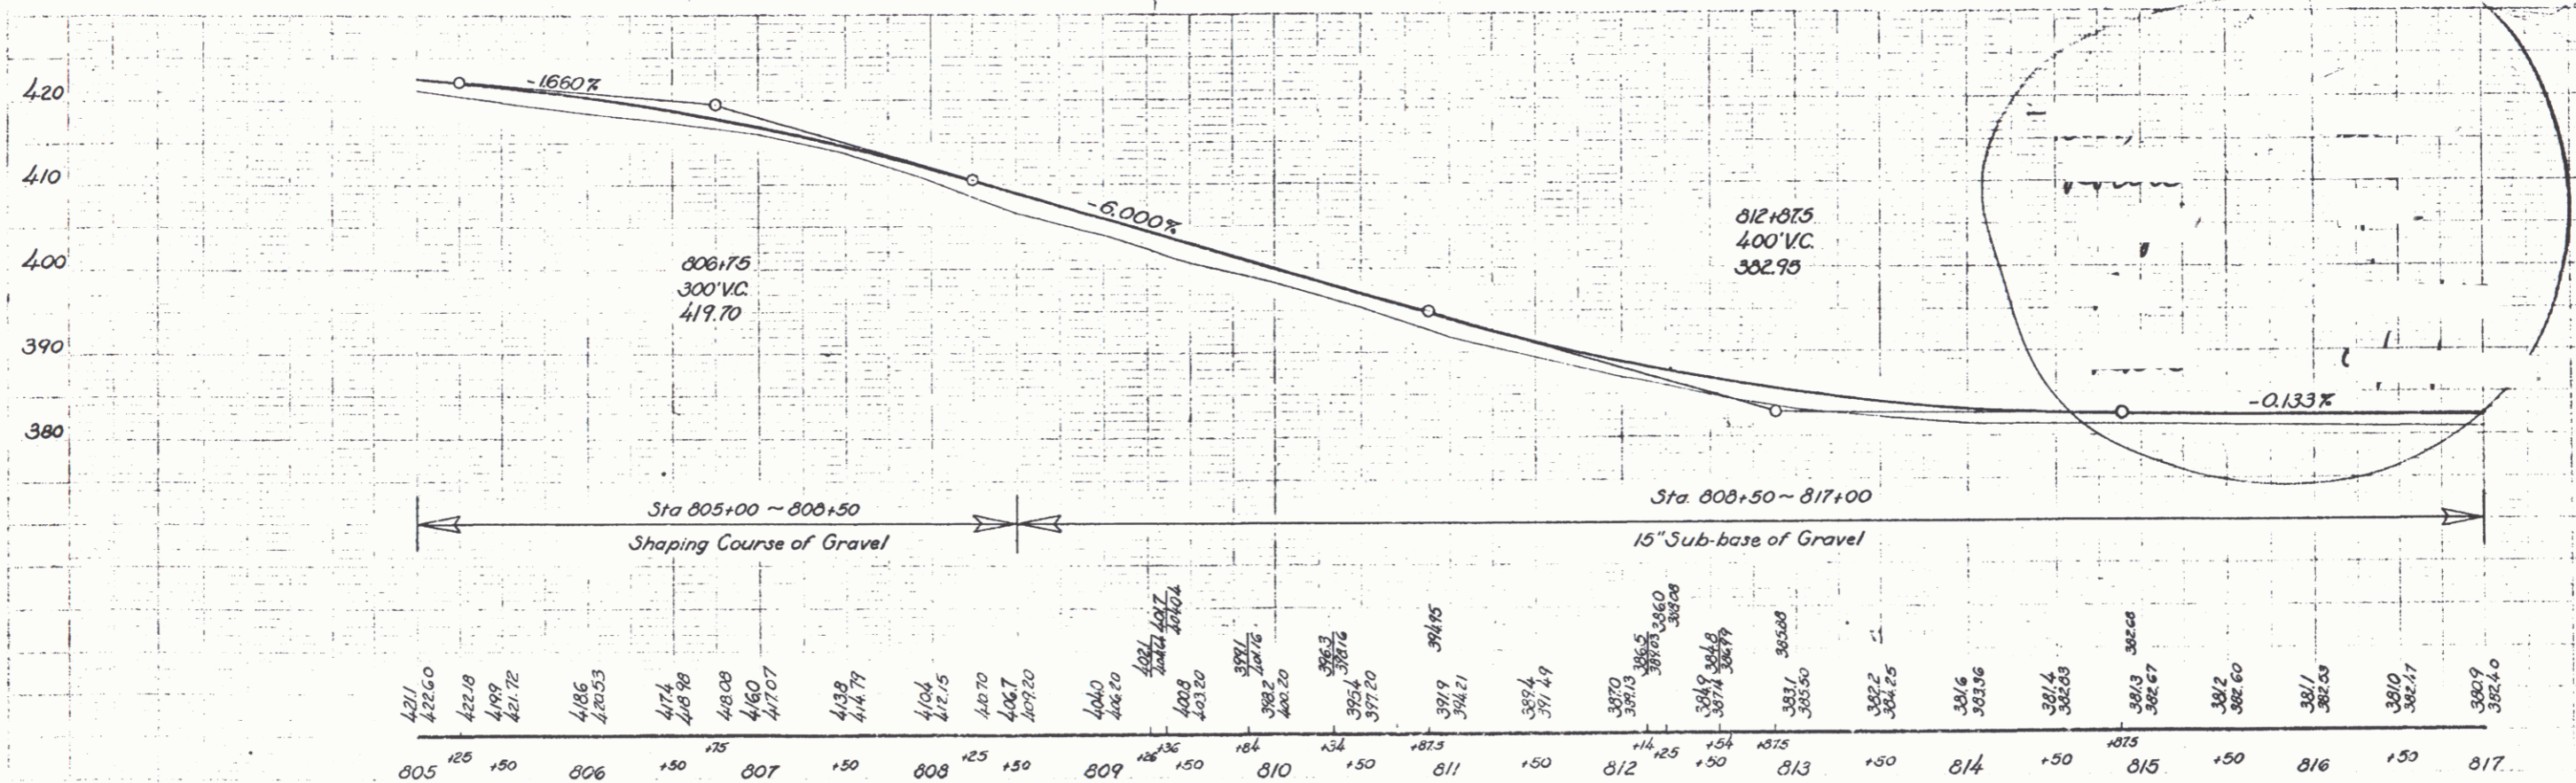


B.M. #1 Spot on curb 27.5' Lt Sta 809+67 Elev 400.00  
 B.M. #2 Spot on HW 27' Lt Sta 812+65 Elev 380.70

PAWLET  
Stamp IBA