


PLAN
 COUNTY
 TOWN
 DATE
 DRAWN BY
 CHECKED BY

PLAN
 COUNTY
 TOWN
 DATE
 DRAWN BY
 CHECKED BY

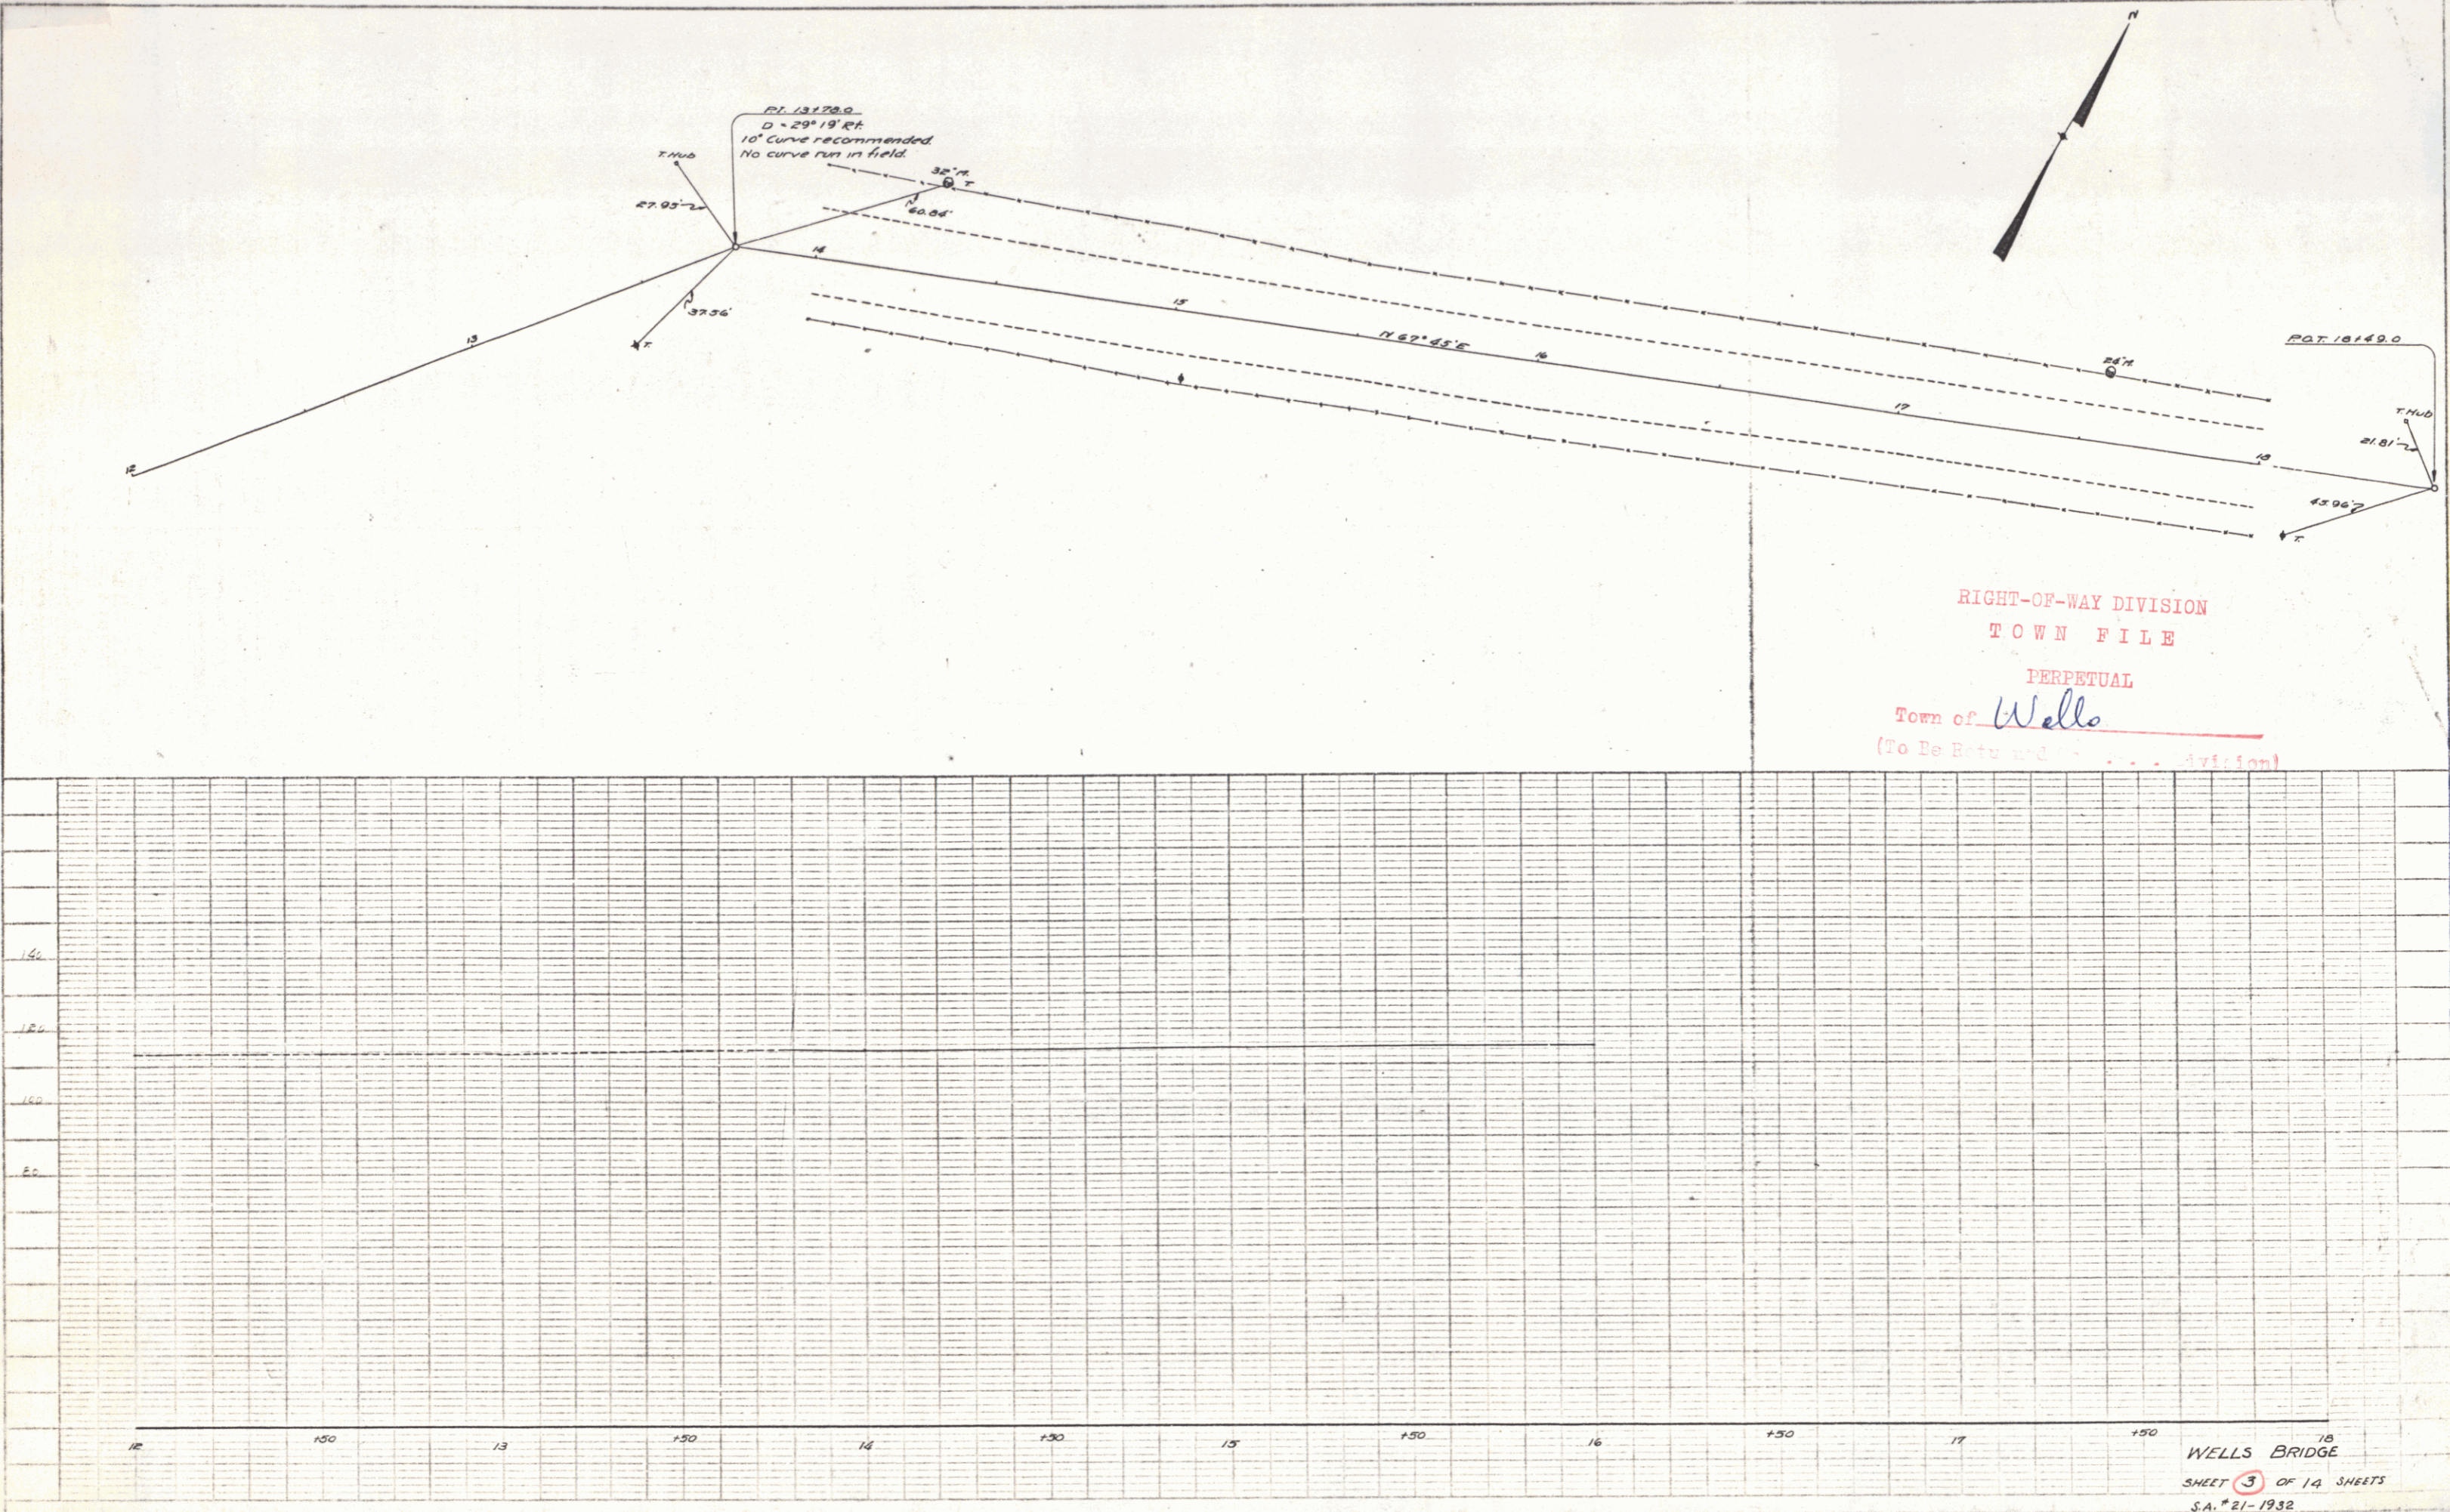

RIGHT-OF-WAY DIVISION
 TOWN FILE
 PERPETUAL
 Town of Wells
 (To Be Returned to ... Division)

PLATE 1 - PLAN-PROFILE
 WELLS BRIDGE

WELLS BRIDGE
 SHEET 3 OF 14 SHEETS
 S.A. # 21-1932