


CONSTRUCT SPECIAL DITCH  
 RT  
 42+00-42+30

CONSTRUCT DRIVE  
 RT  
 42+10  
 43+50

POOR ORIGINAL COPY

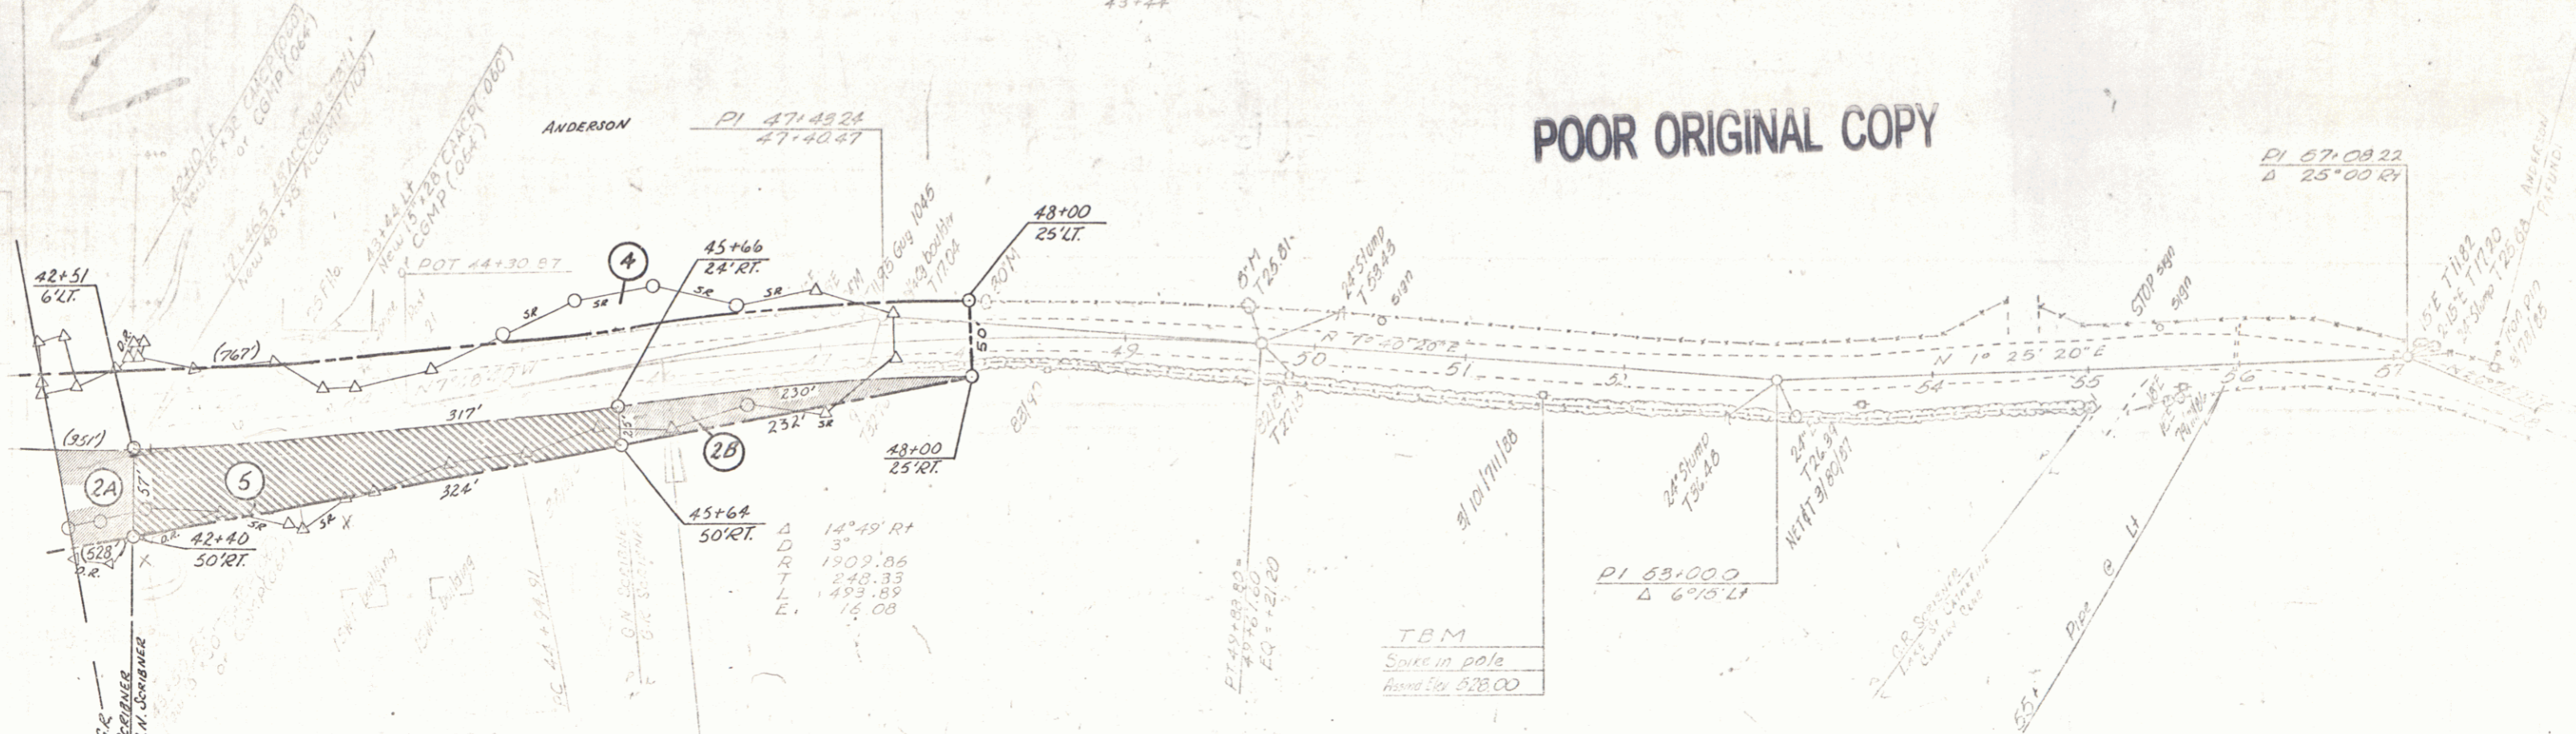

Δ	14° 49' RT
D	3"
R	1302.86
T	248.33
L	493.89
E.	16.08

TBM  
 Spike in pole  
 found loc 528.00

PI 53+00.0  
 Δ 6° 18' LT

