
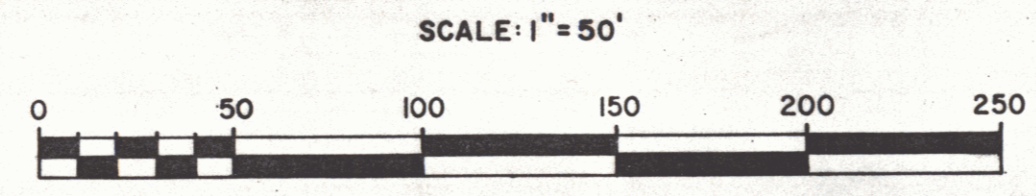
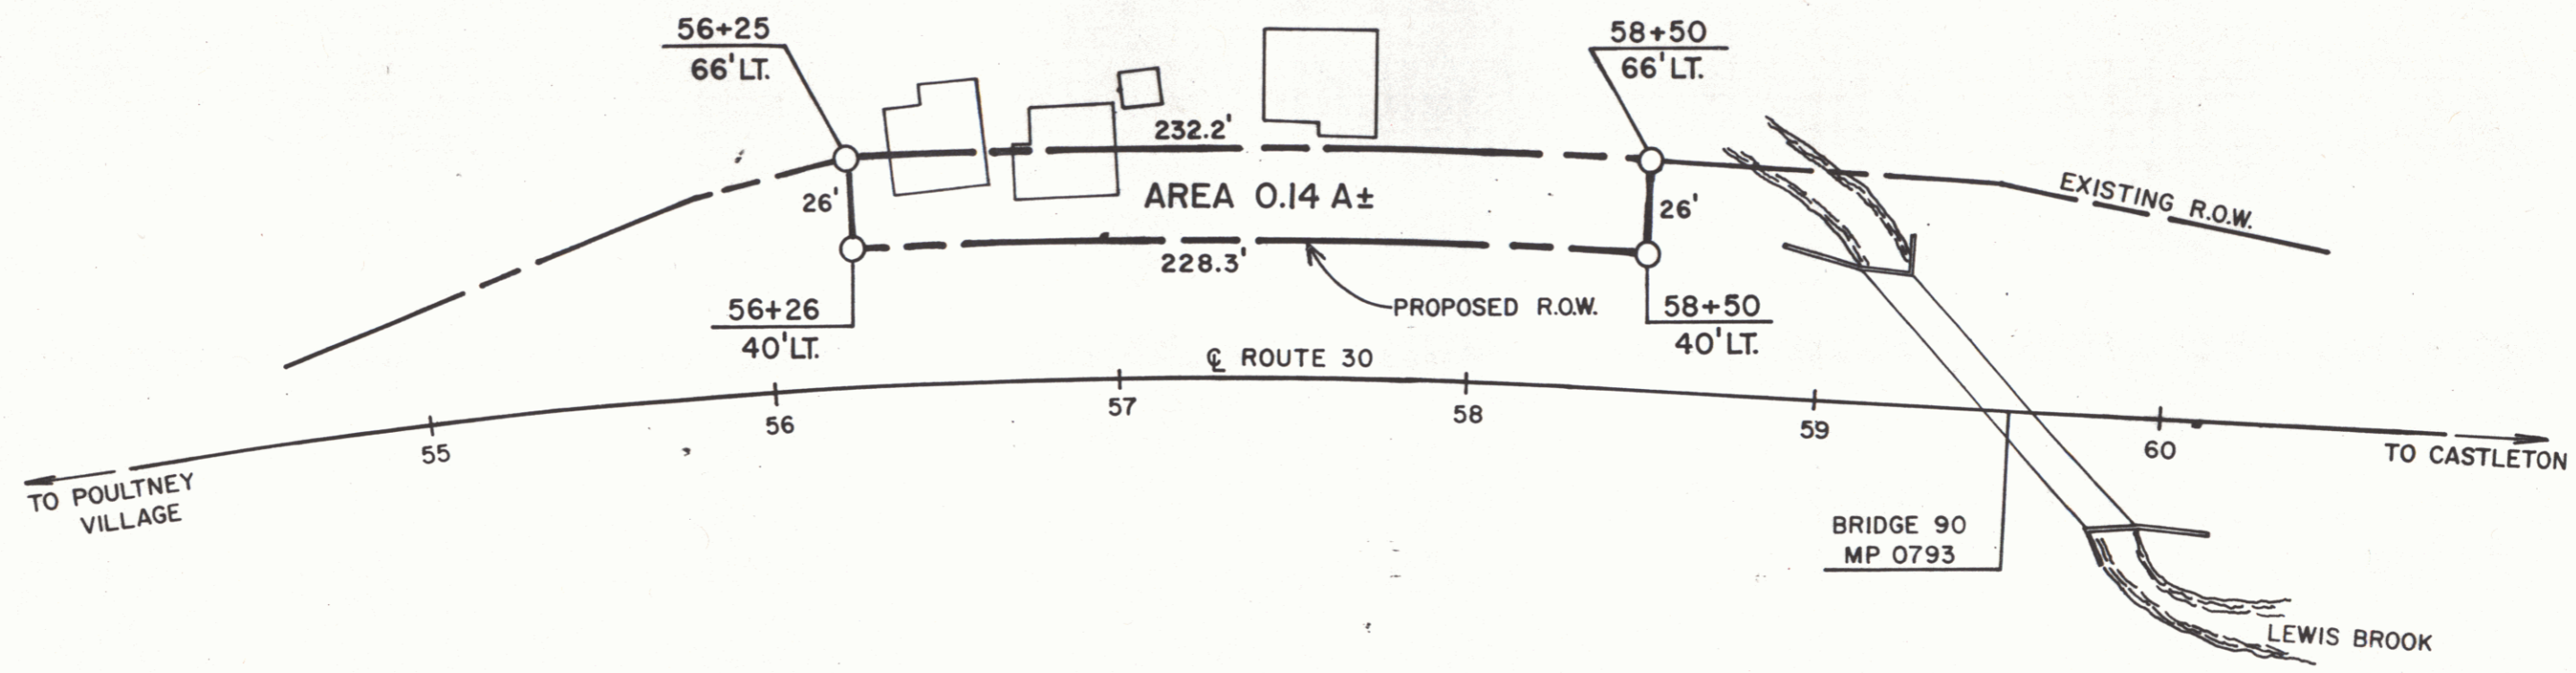


ACQUIRED FROM CHAUNCEY W. PAYNE &  
ELIZABETH E. PAYNE BY W.D.O.E. DATED  
MAY 25, 1956 & RECORDED JUNE 4, 1956  
IN BOOK 51 PAGE 254.

SELL-OFF BY STATE OF VERMONT TO  
LEONARD & IRENE SORRELL BY Q.C.D.  
6/4/80 IN 64/480-81

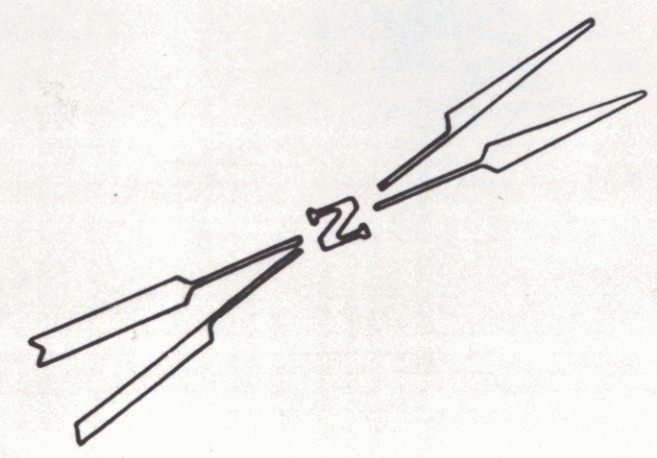

REF SHEET NO. 9 OF 43 <span style="color: red;">VT 30</span>		
STATE OF VERMONT AGENCY OF TRANSPORTATION		
TOWN OF POULTNEY <span style="color: red; border: 1px solid red; border-radius: 50%; padding: 2px;">9A</span>		
PROJECT	ST 9 (L)	
APPROX. SCALE 1" = 50'	DATE 4/22/80	DRAWN BY B.A.M.