
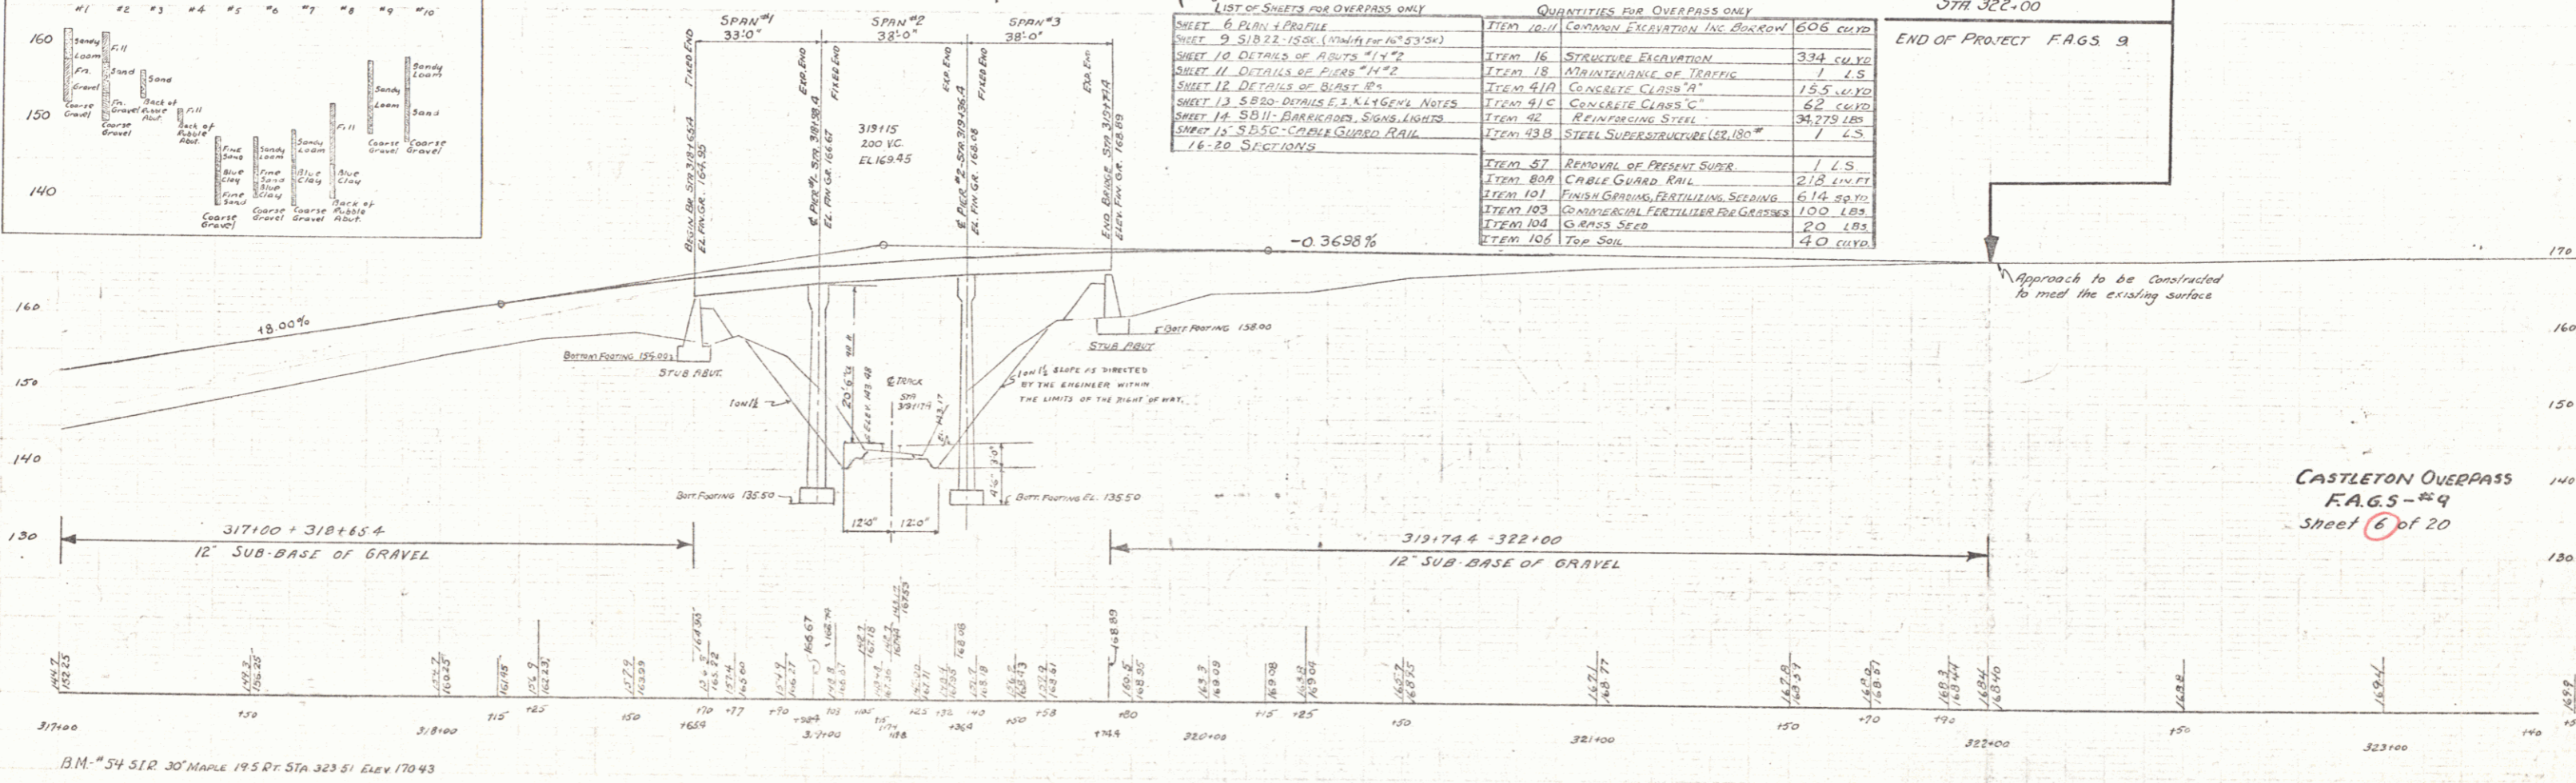



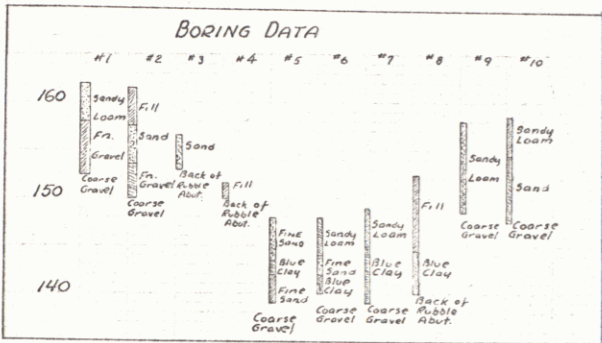

LIST OF SHEETS FOR OVERPASS ONLY		QUANTITIES FOR OVERPASS ONLY	

STATE	PROJECT NO.	SHEET NO.	TOTAL SHEETS


CASTLETON OVERPASS  
F.A.G.S. #9  
