



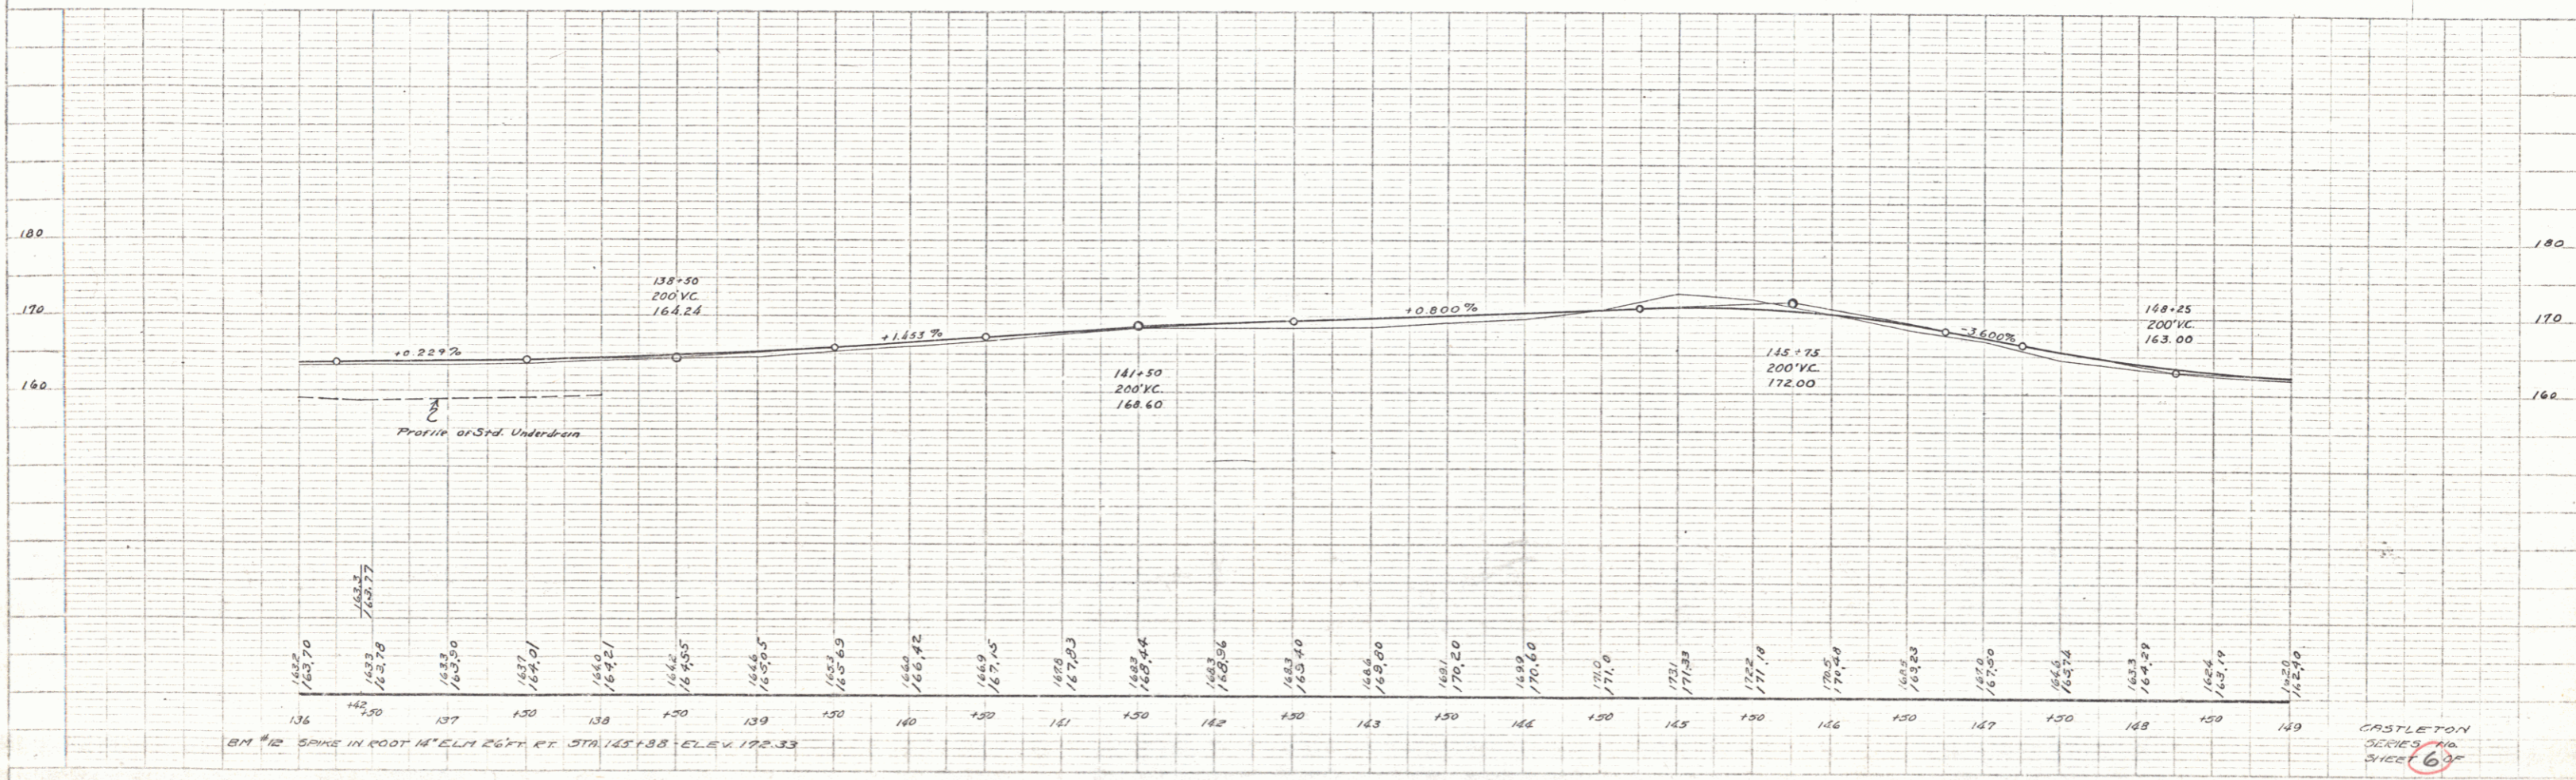
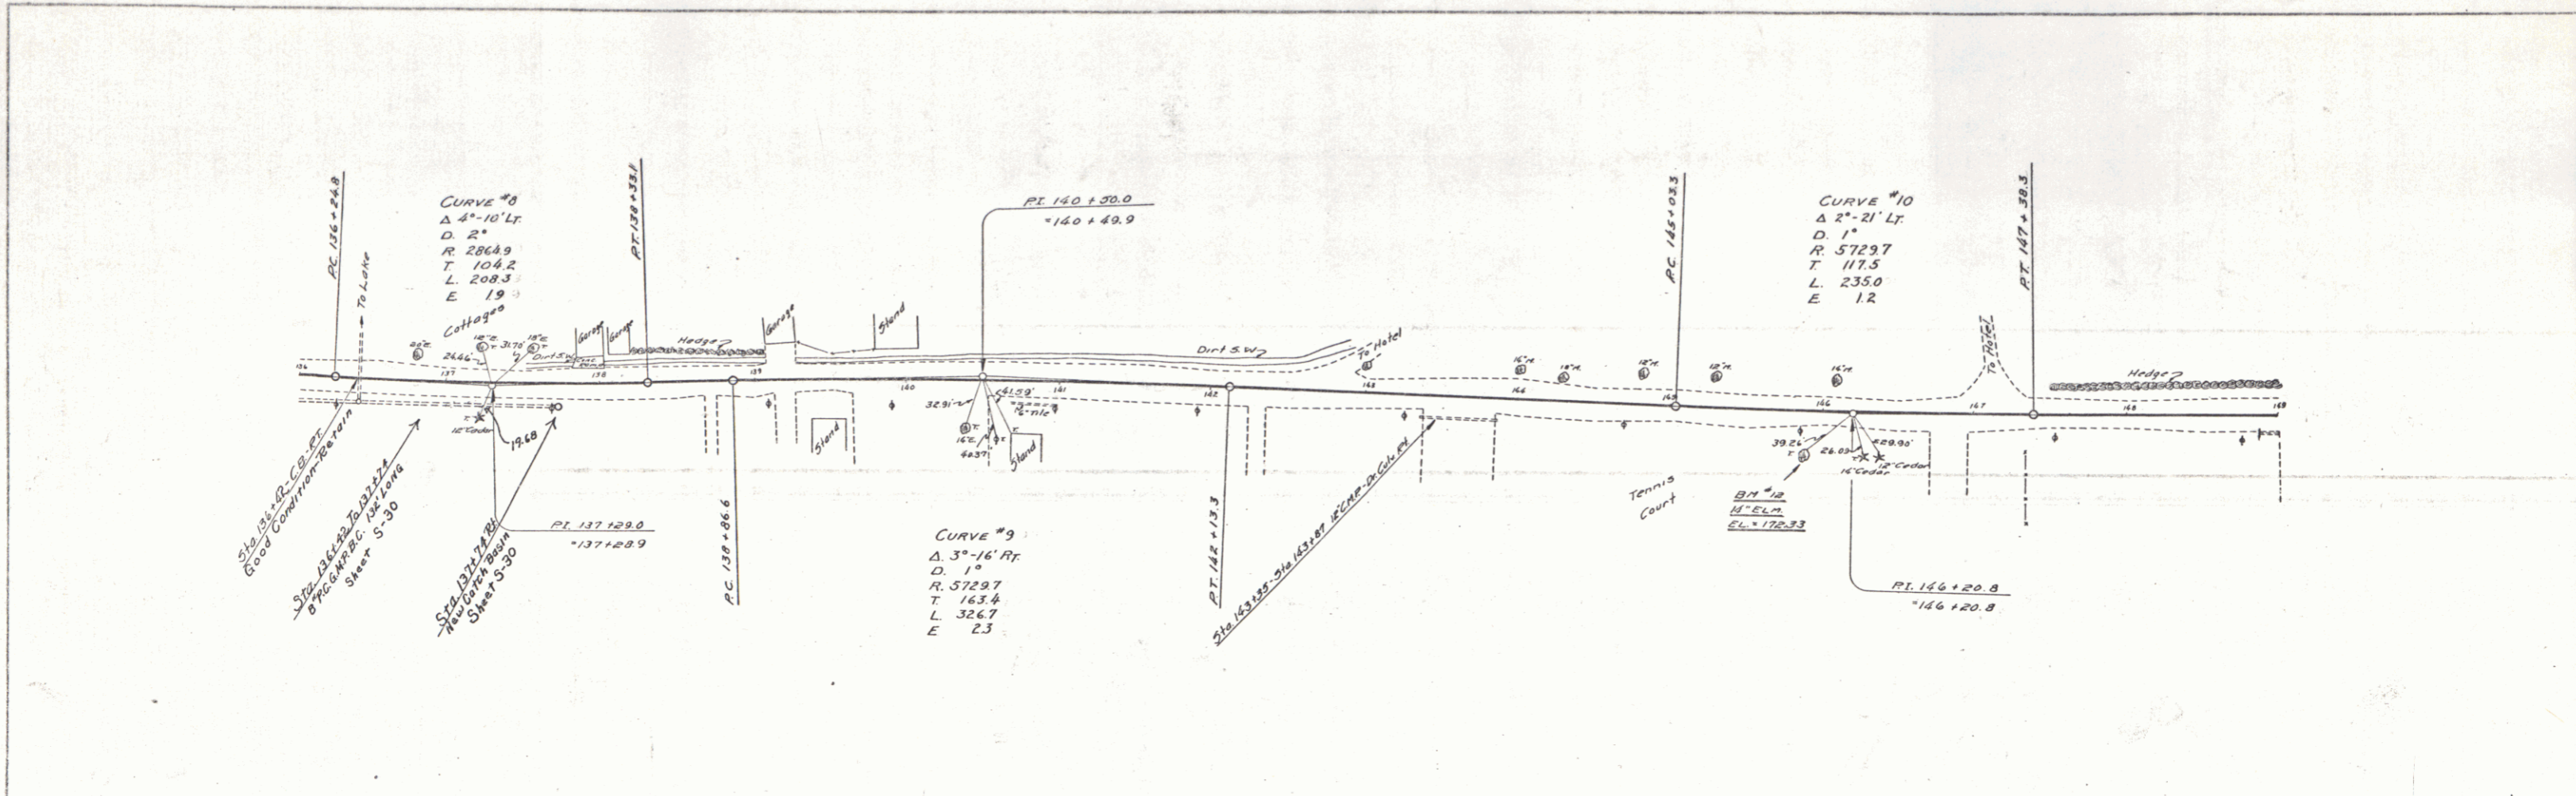



CASTLETON
 SHEET 6