
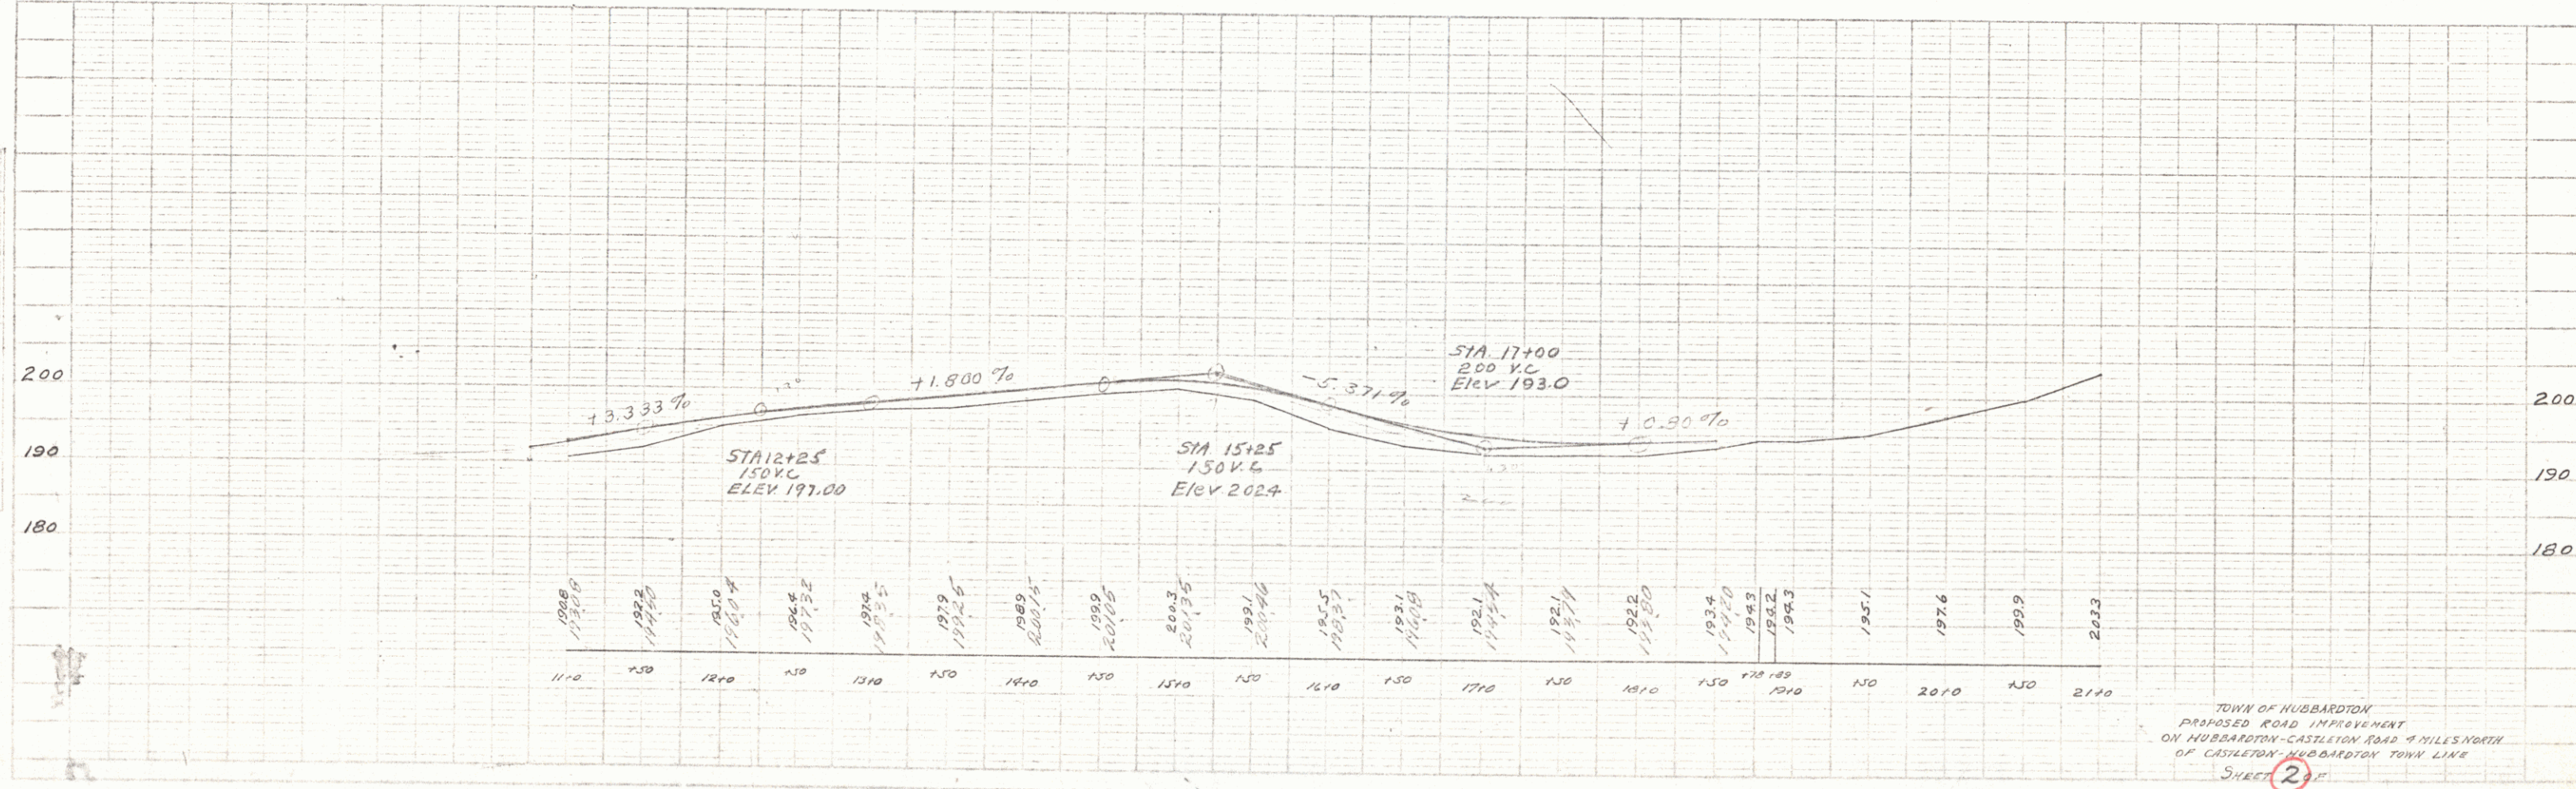




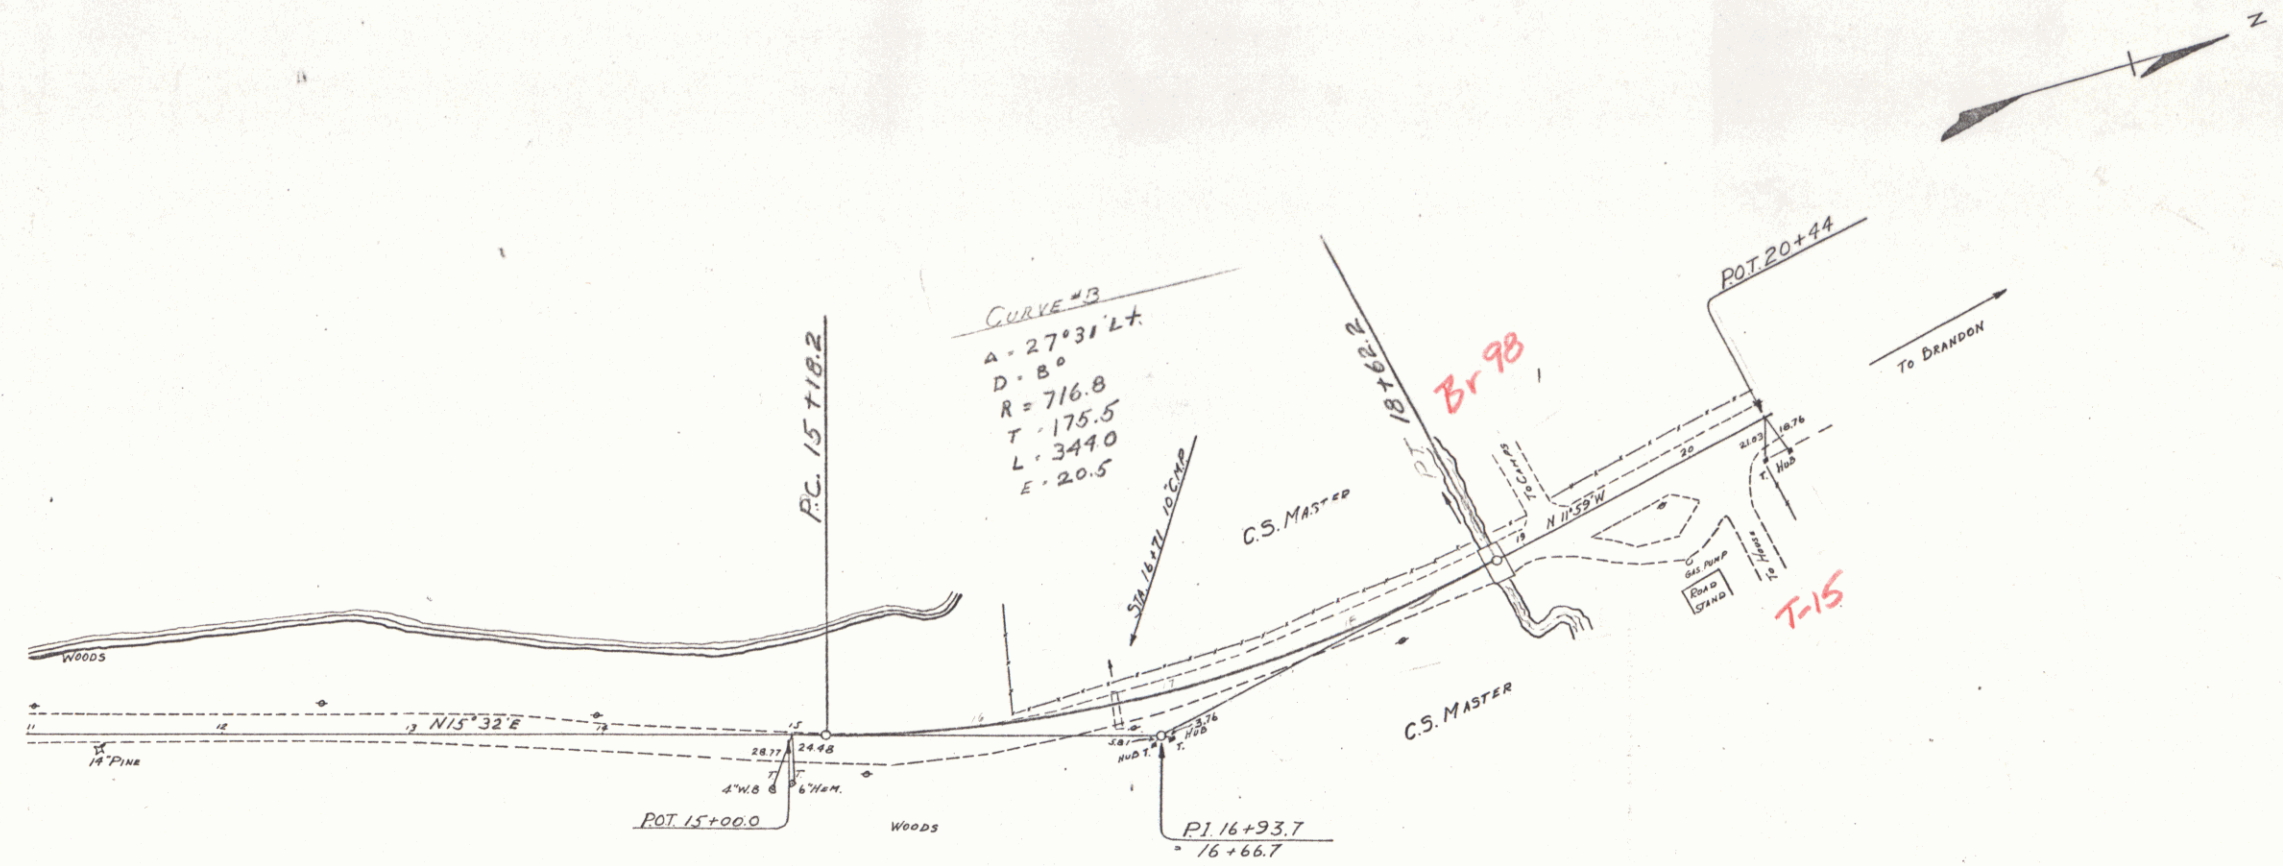

TOWN OF HUBBARDTON
 PROPOSED ROAD IMPROVEMENT
 ON HUBBARDTON-CASTLETON ROAD 9 MILES NORTH
 OF CASTLETON-HUBBARDTON TOWN LINE
 SHEET 2 OF 2