


PARCEL INSTRUMENT DATE GRANTOR GRANTEE RECORDED REMARKS
 A WDOE 4-29-40 WALTER E. MARJORIE GOODWIN ST OF VT 13 231 4-29-40

Route Vt 30
 Project S192L
 Begin Town Hubbardton
 End Town Sudbury
 P.I. 00R387
 Date 01/01/1940
 Towns of Hubbardton-Sudbury


FED. ROAD DIST. NO.	STATE	ROUTE NO.	SURCAL. YEAR	SHEET NO.	TOTAL SHEETS
	VT	192 L		2	

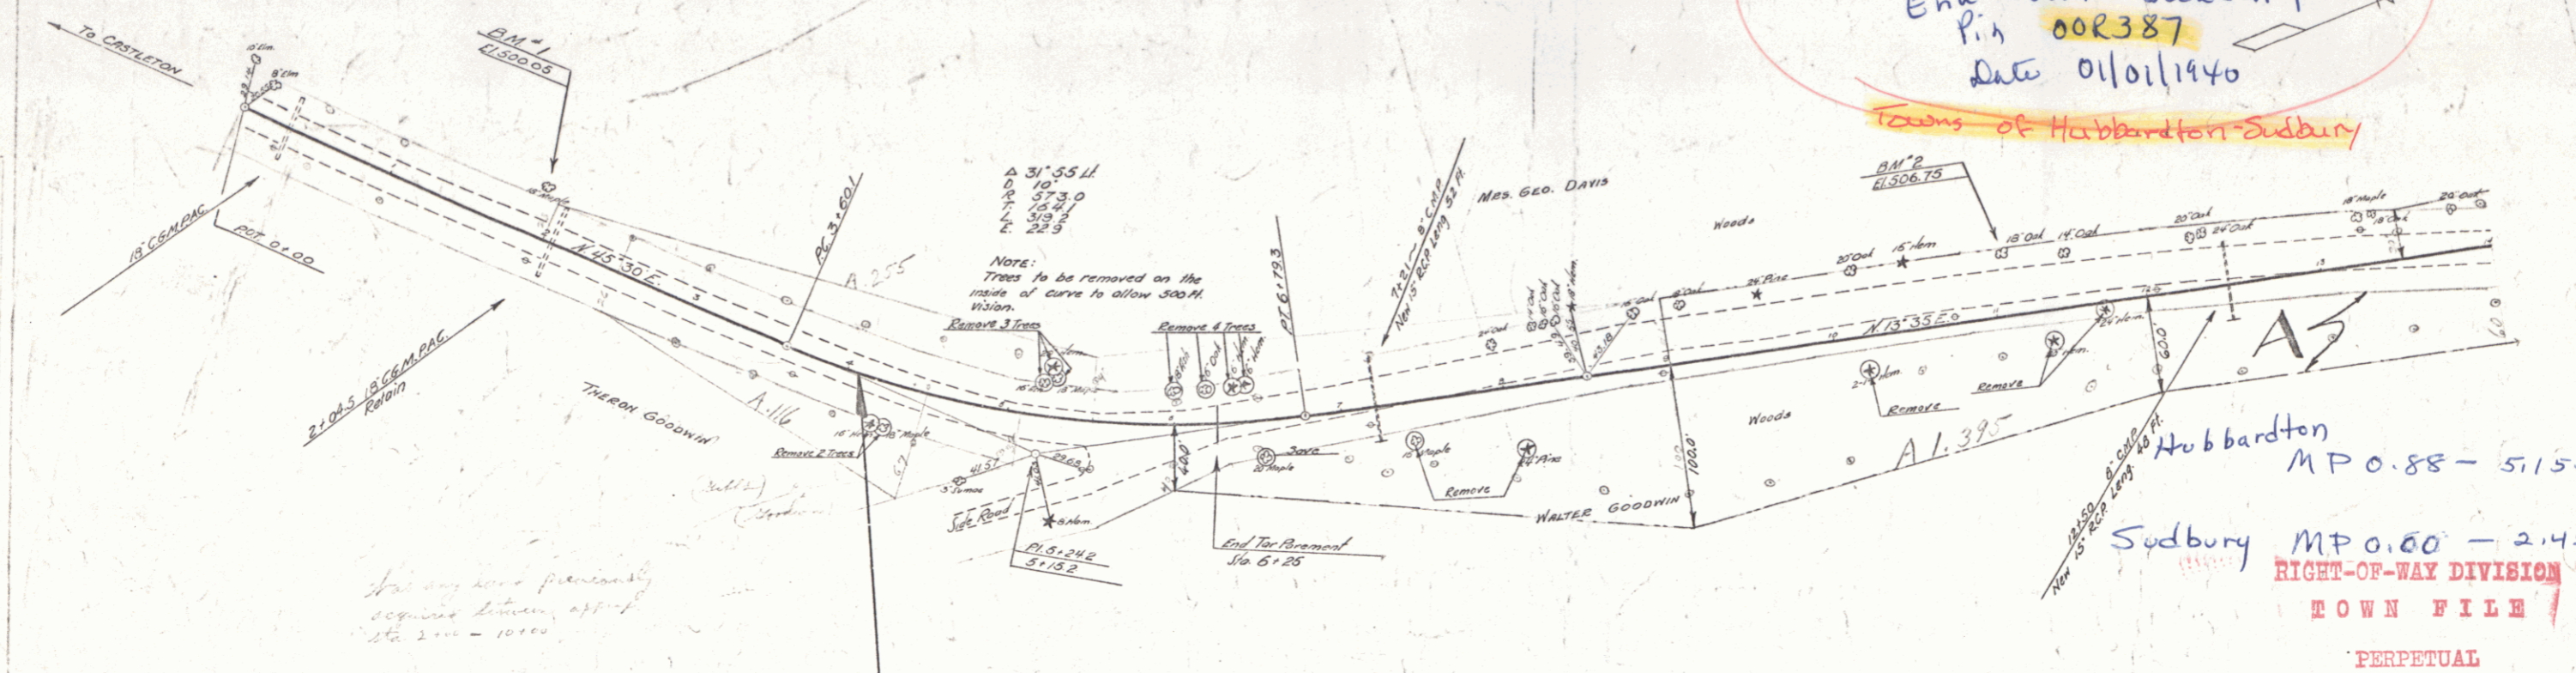

Handwritten note: All any land previously acquired between approx. Sta. 2+00 - 10+00

Hubbardton M.P. 0.88 - 5.155
 Sudbury M.P. 0.00 - 2.45
 RIGHT-OF-WAY DIVISION
 TOWN FILE
 PERPETUAL
 Town of Vt 30
 (To Be Returned To R.O.W. Division)

STA 4+06.5 END OF PROJECT W.P.S. 192 A
 STA 4+106.5 BEGINNING OF PROJECT STATE 192 L

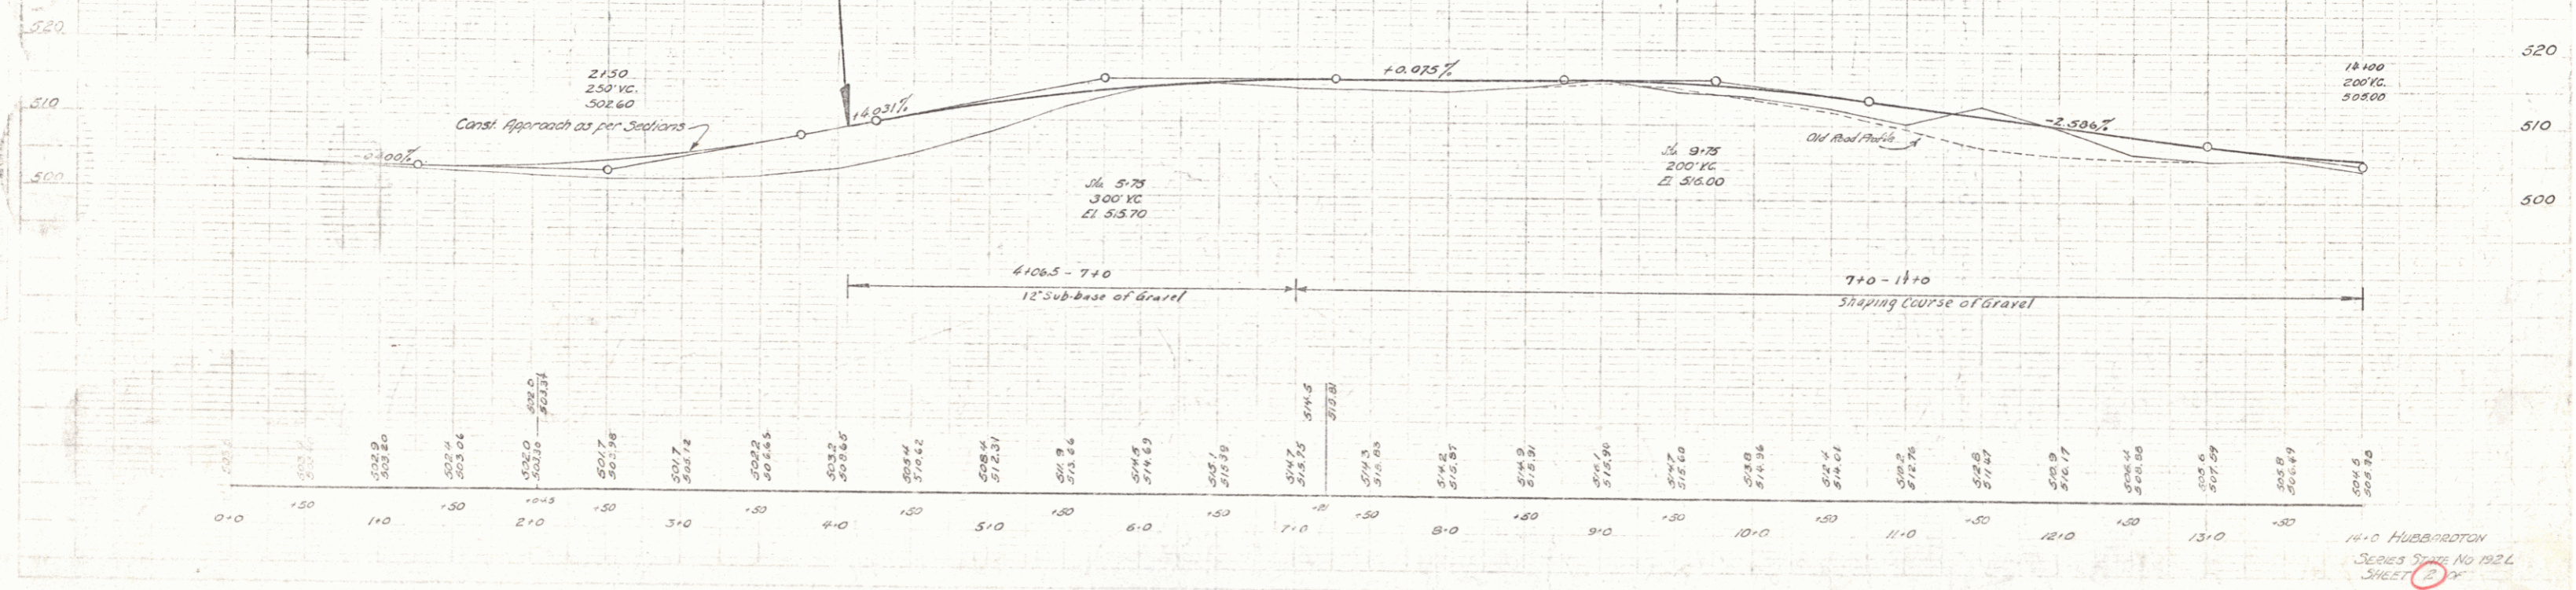

0+0	1+0	2+0	3+0	4+0	5+0	6+0	7+0	8+0	9+0	10+0	11+0	12+0	13+0	14+0
500.0	500.0	500.0	500.0	500.0	500.0	500.0	500.0	500.0	500.0	500.0	500.0	500.0	500.0	500.0

14+0 HUBBARDTON
 Series S192L No 192L
 SHEET 2 OF 2

DIST. # 3 PLANS
 1