


Rev. Curve
 Δ 23°-44'-RT
 D 4°
 R 1432.7
 T 301.1
 L 593.3
 E 62.6
 Bank 76' per ft.

Survey
 P.I. 345+45.4
 Δ 4°-08'-LT
 D 1°-30'

PARCEL	INSTRUMENT	DATE	GRANTOR	GRANTEE	RECORDED
A	ADJ DEED	5-18-42	ROY A MORTON ESTATE	ST OF VT	12 274-3 5-18-42
F	W.D.O.E.	5-5-42	J.K. HYDE	ST OF VT	12 276-7-8 6-1-42
A ²	W.D.O.E.	2-23-42	HILLARY T UNDERWOOD	ST OF VT	12 262-3 3-8-42
A ²	W.D.O.E.	6-22-42	HILLARY T UNDERWOOD	ST OF VT	12 284-5 7-16-42

STATION	LT	RT	STATION	LT	RT
337+00	0	345+50	6.0		
338	1.0	342	6.0		
339	1.0	347	5.0		
340	1.5	348	4.0		
341	2.0	348	4.0		
342	3.0	330	1.0		
343	1.0	352	2.0		
344	1.5	351	1.5		
345	2.5	352	0		

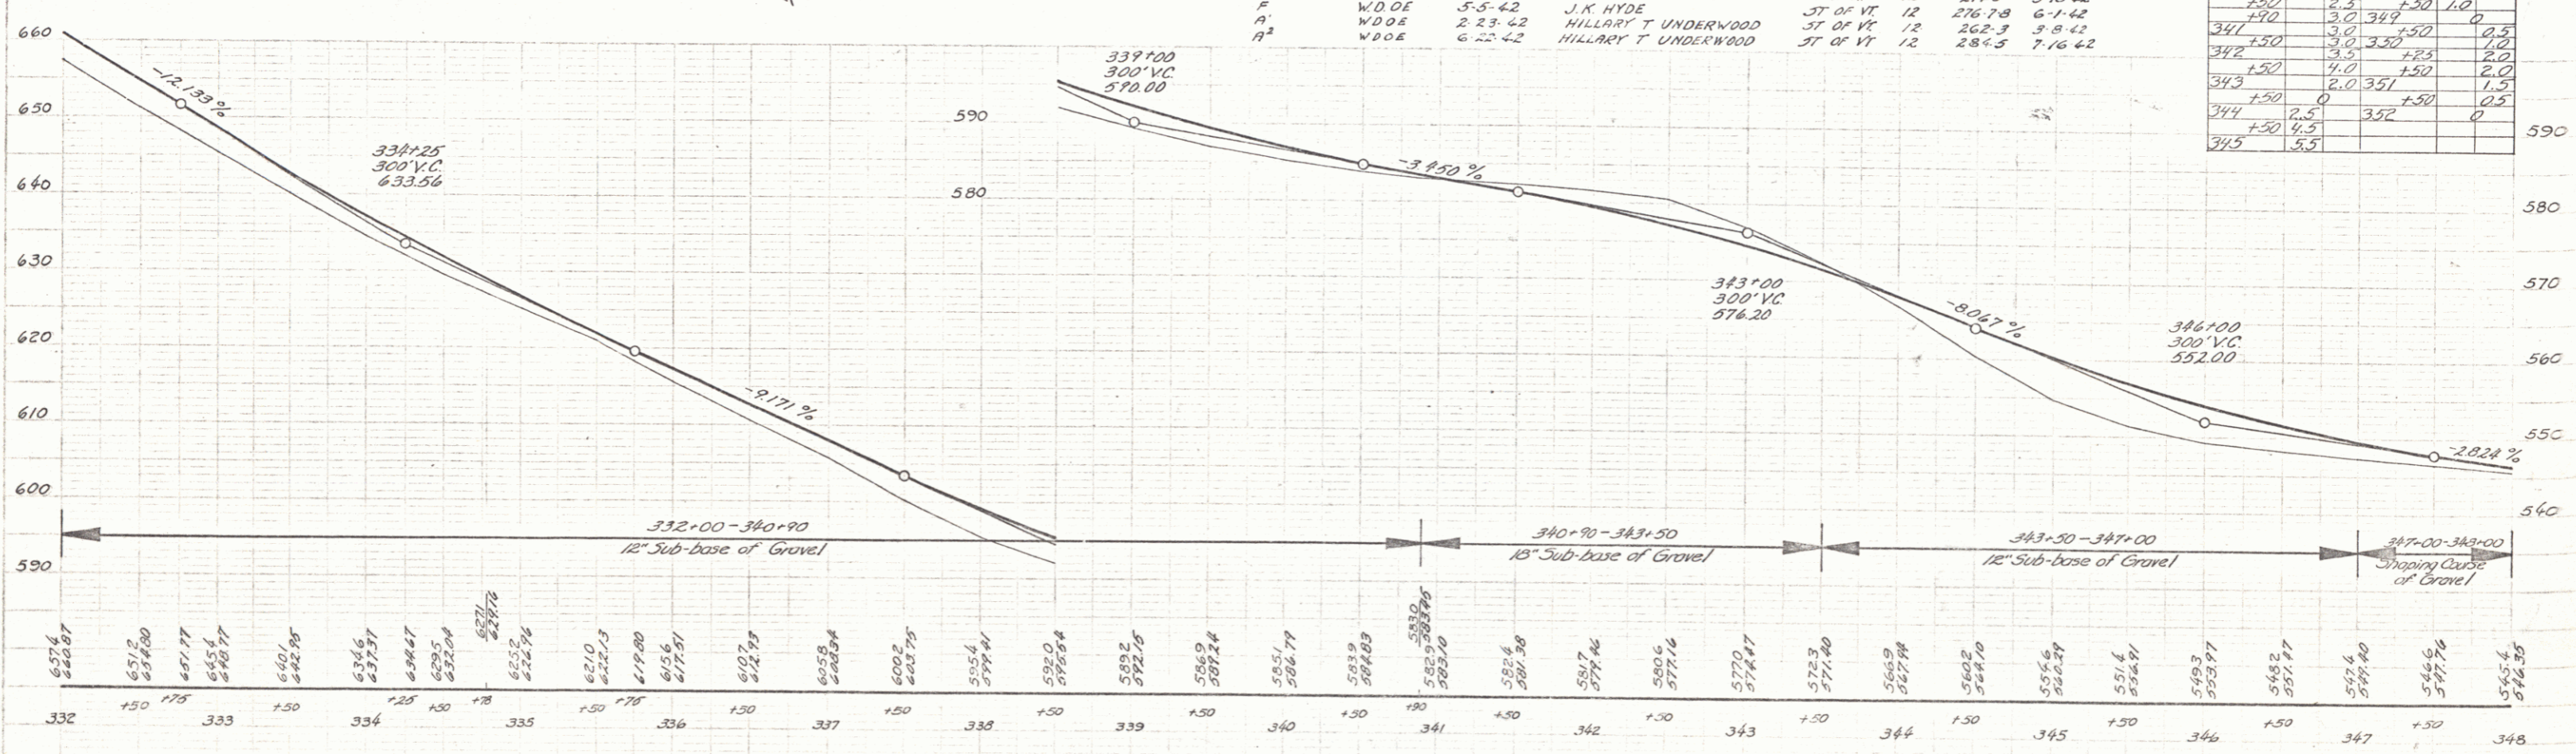

B.M. #42 S.I.R. 30' Elm. 37' Lt Sta. 339+15 Elev. 631.74
 B.M. #43 S.I.R. 30' Elm. 16' Lt Sta. 342+91 Elev. 574.05

Sudbury
 ST 192-L (12)