




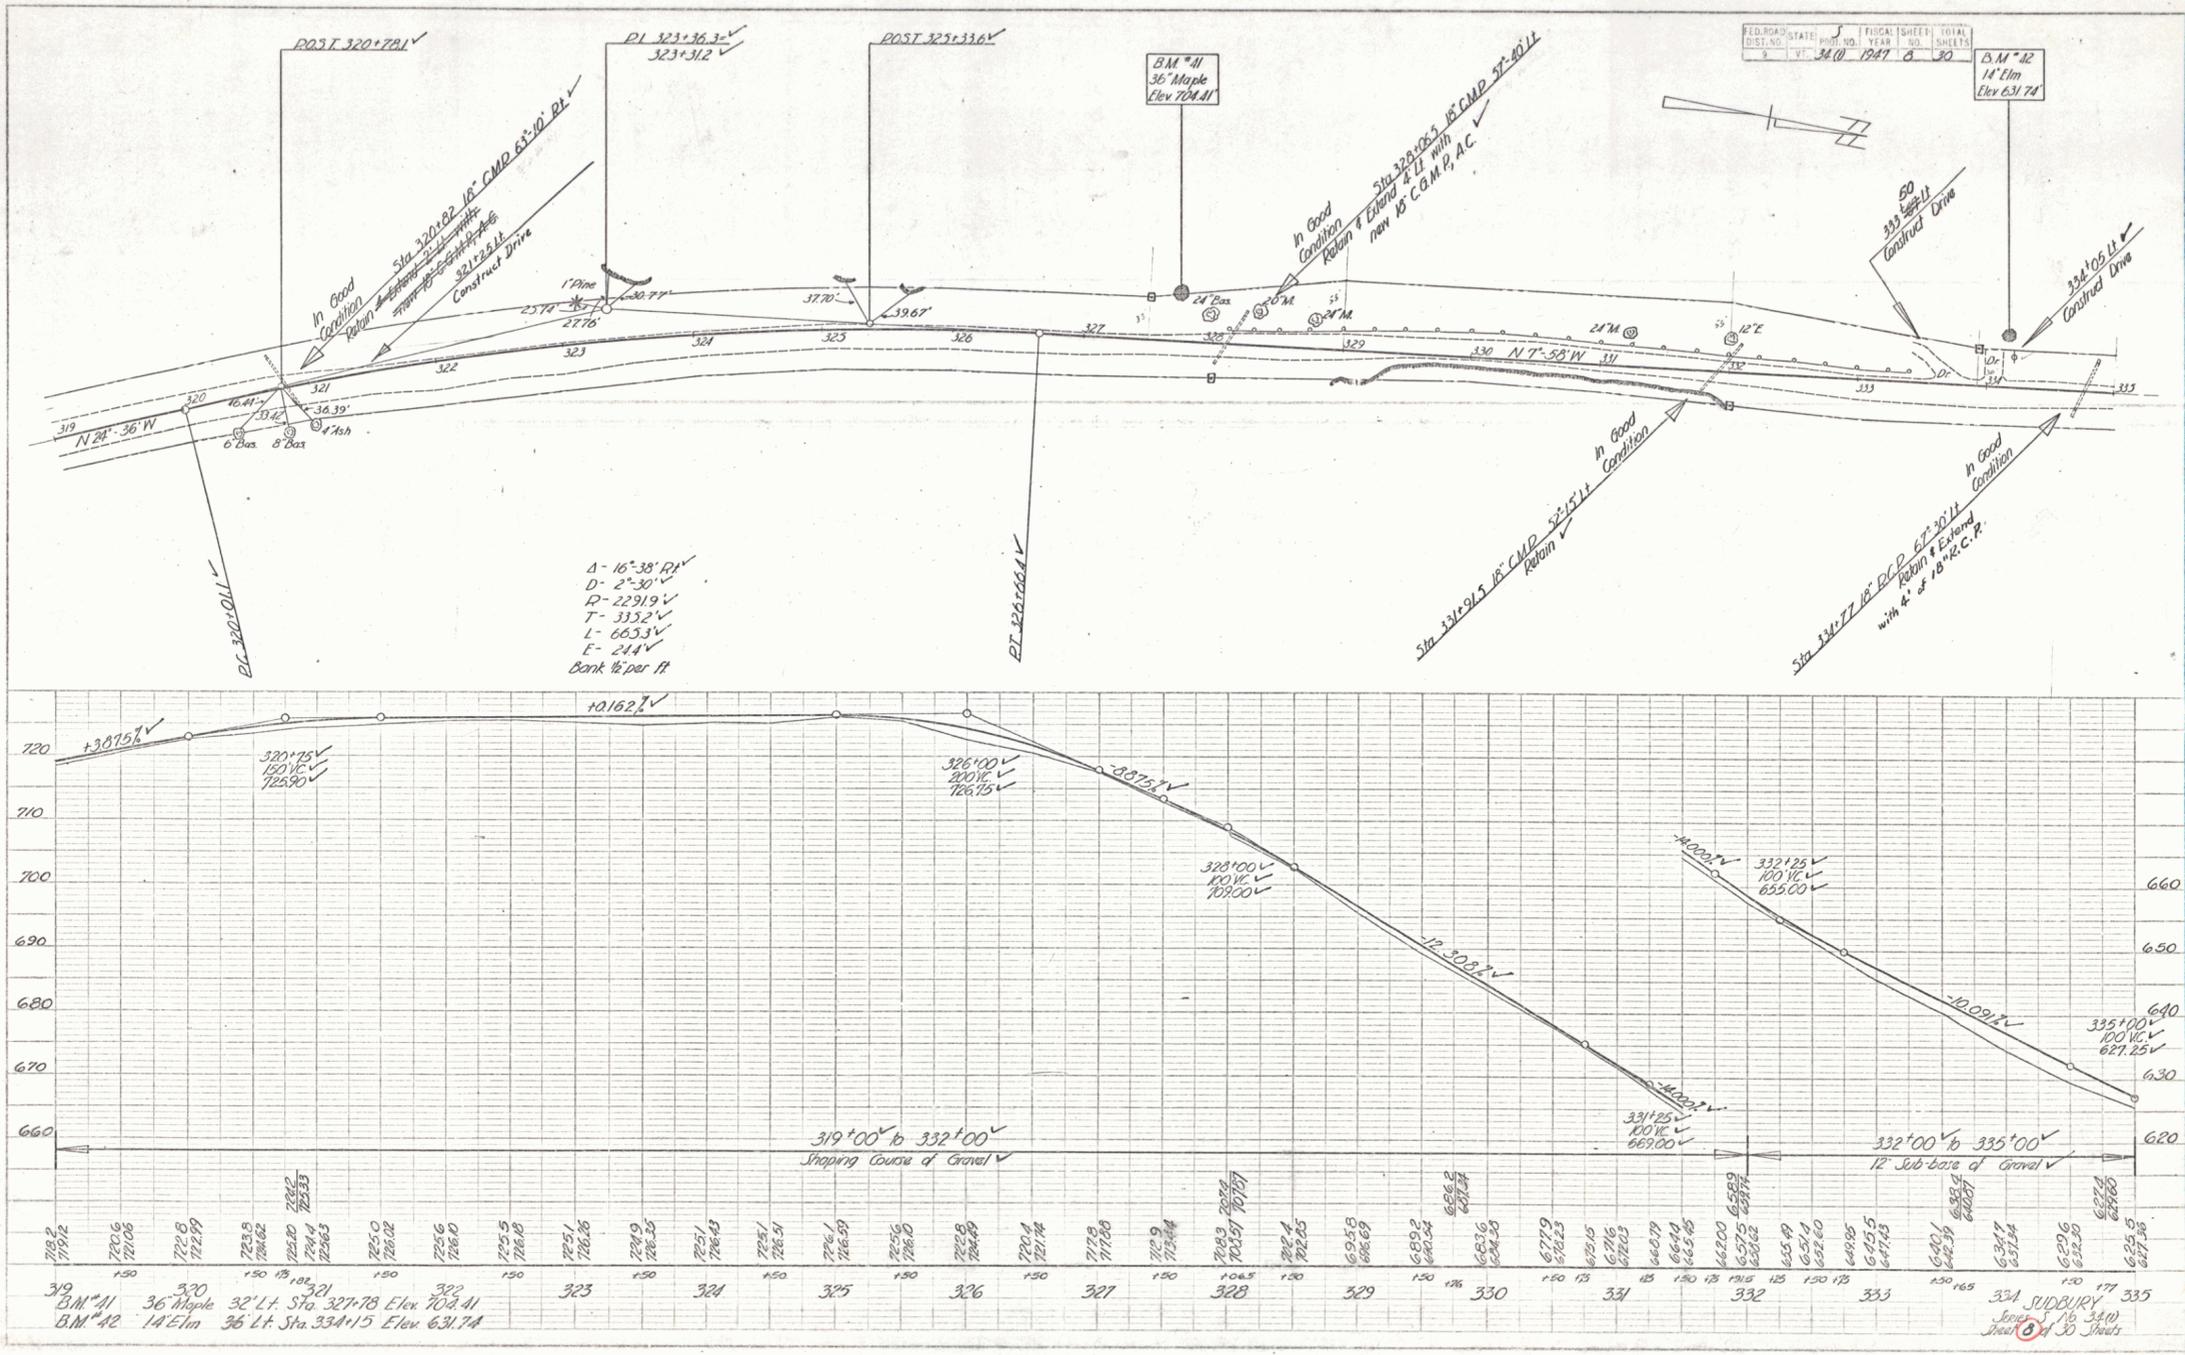


 14' Elm
 Elev 631.74

 36' Maple
 Elev 704.41