


PLAN  
 Scale  
 1" = 100'  
 1" = 100'

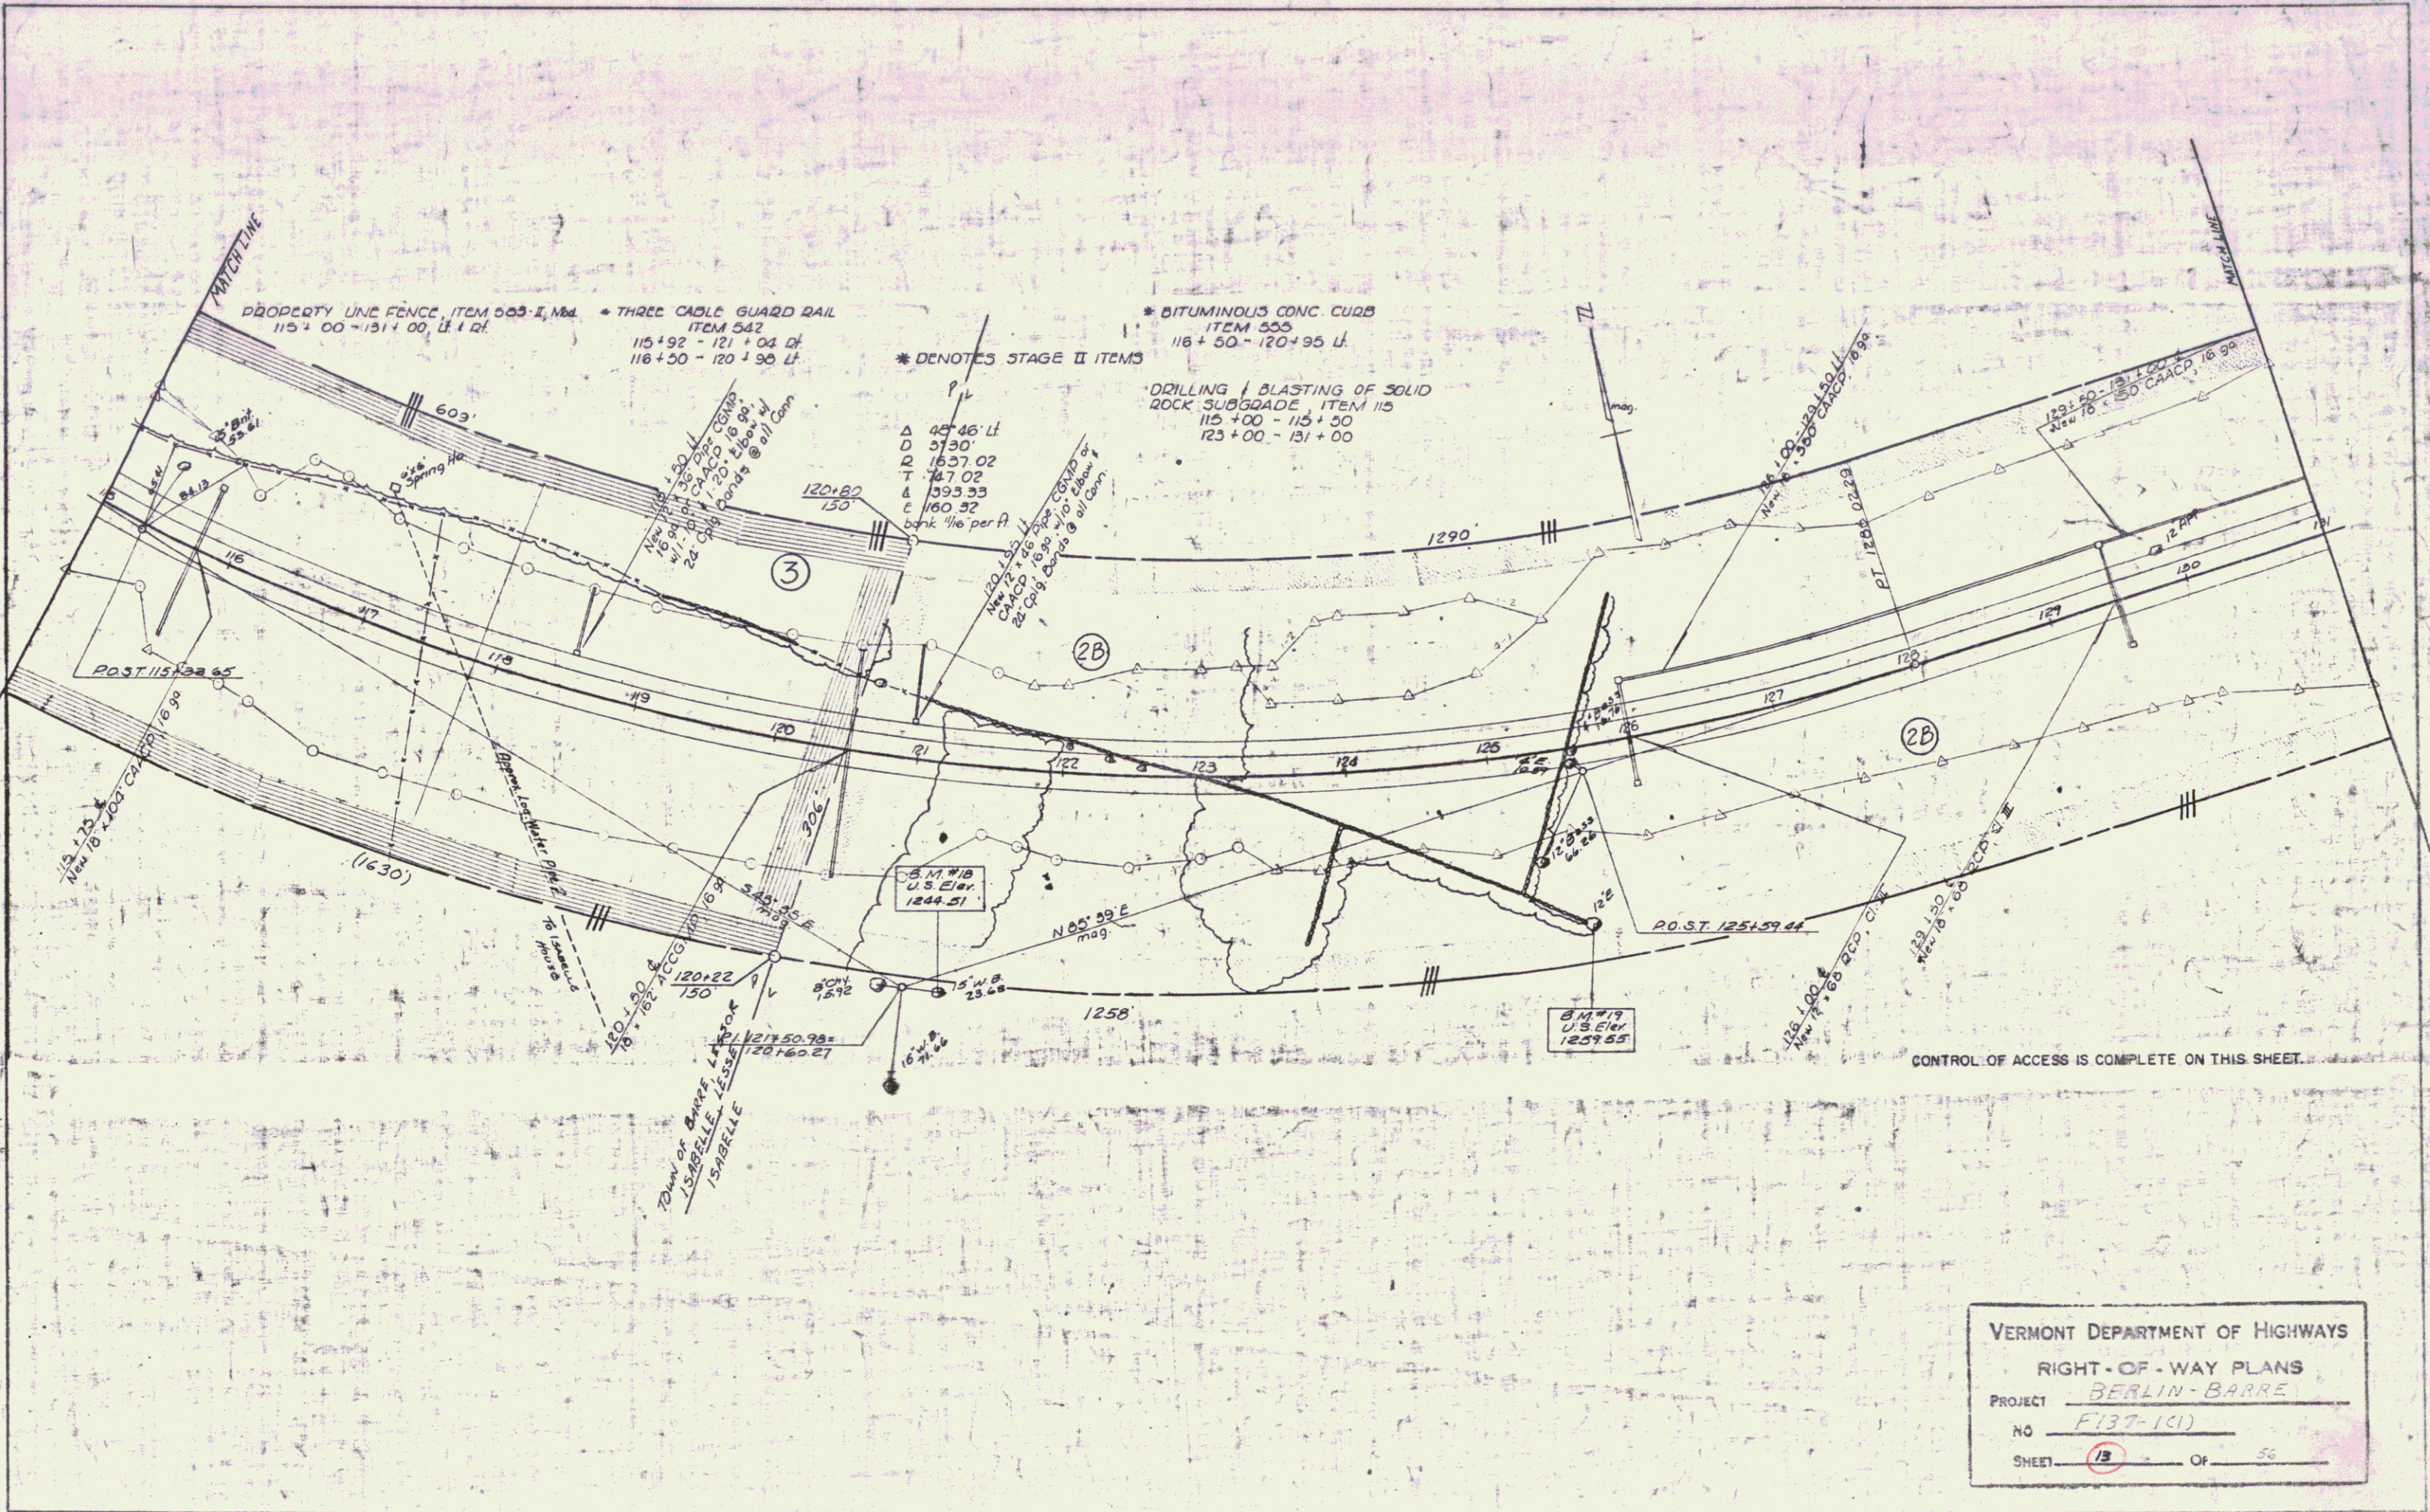

VERMONT DEPARTMENT OF HIGHWAYS  
 RIGHT-OF-WAY PLANS  
 PROJECT BERLIN-BARRE  
 NO. F137-1(1)  
 SHEET 13 OF 56