


PLAN
 DATE: 12/15/55
 DRAWN BY: [illegible]
 CHECKED BY: [illegible]
 NO. [illegible]


Δ 12° 56' Lt
 E 5.43
 bank - flat


Δ 61° 30' Rt
 D 12'
 L 512.50
 E 78.11
 bank 1' per ft

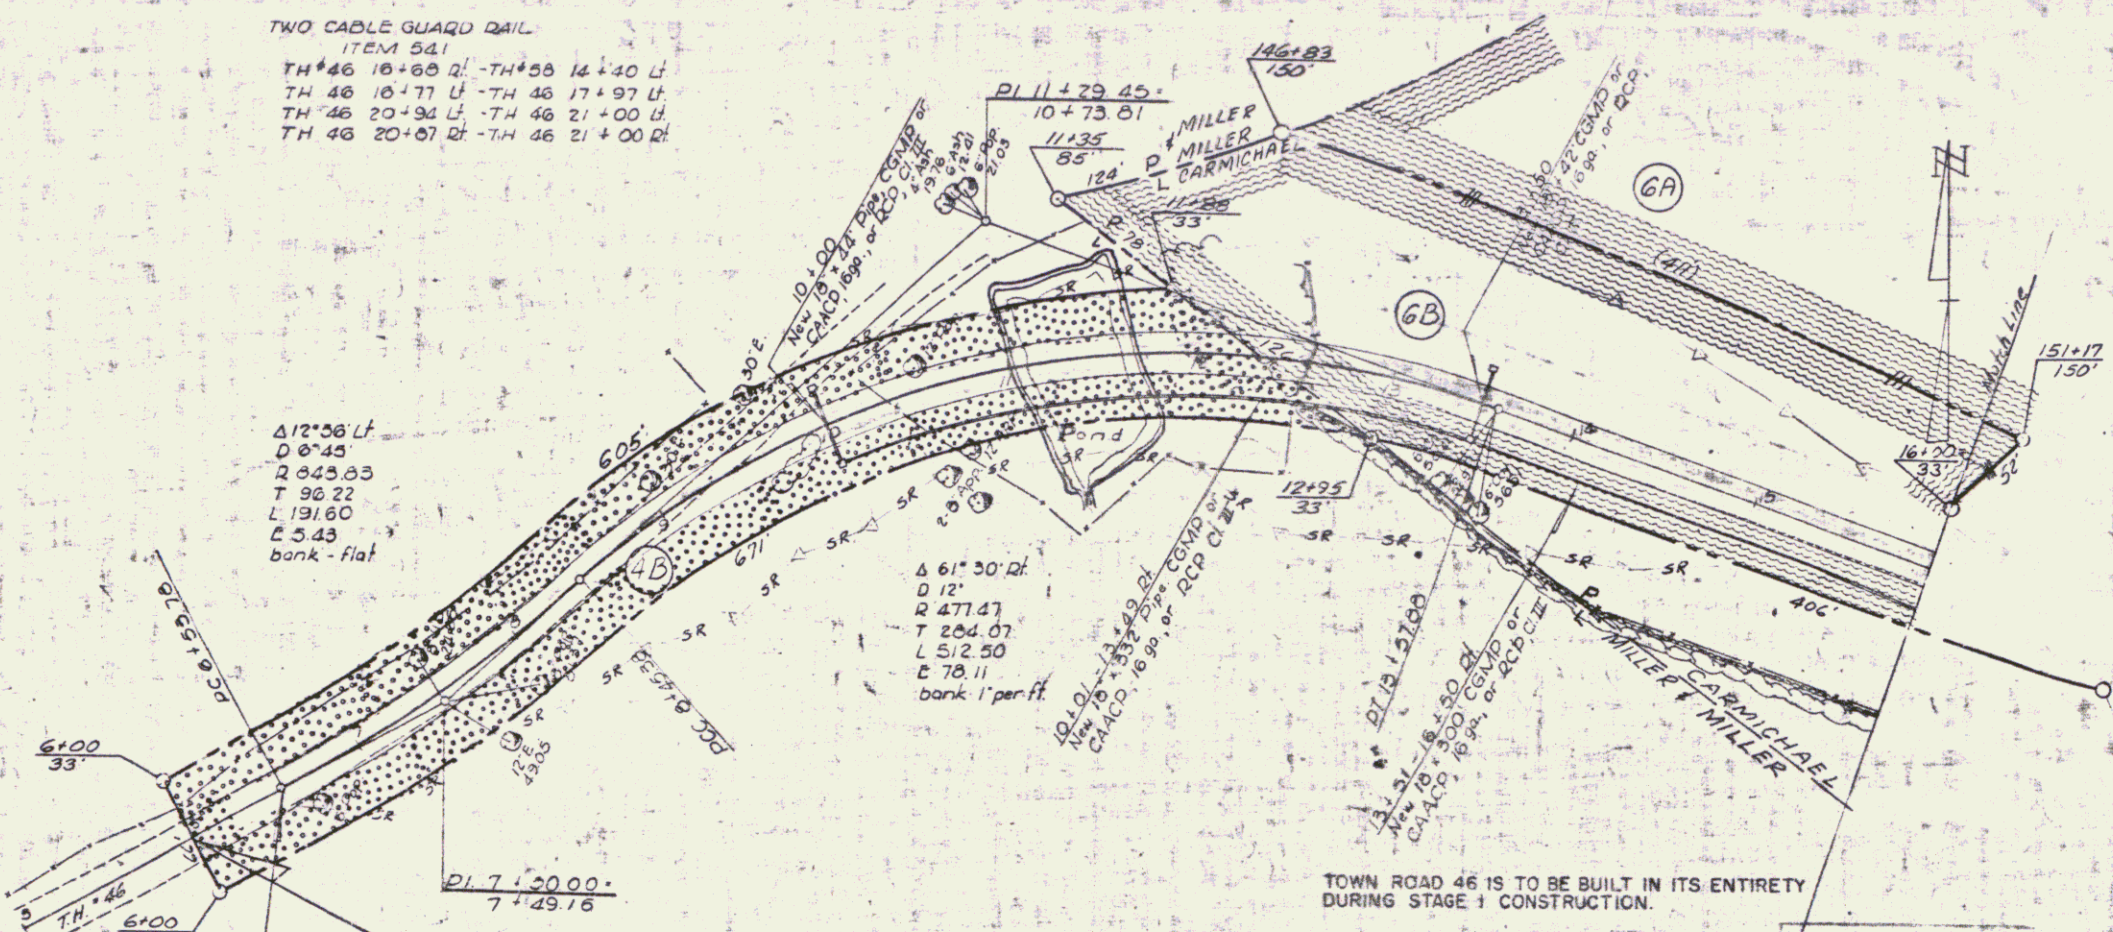

BEGIN RELINQUISHMENT I
 TH. 46 6+00 Q (1230')

TOWN ROAD 46 IS TO BE BUILT IN ITS ENTIRETY
 DURING STAGE 1 CONSTRUCTION.

Stage 1 Construction

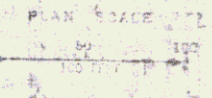

VERMONT DEPARTMENT OF HIGHWAYS
 RIGHT-OF-WAY PLANS
 PROJECT BERLIN-BARRETT
 NO. F137-100
 SHEET 16 OF 55