



TWO CABLE GUARD RAIL  
 ITEM 541  

CONSTRUCT DRIVE  
 25+10 L - 25+50 L  
 25+79 L  
 26+10 L  
 26+50 R

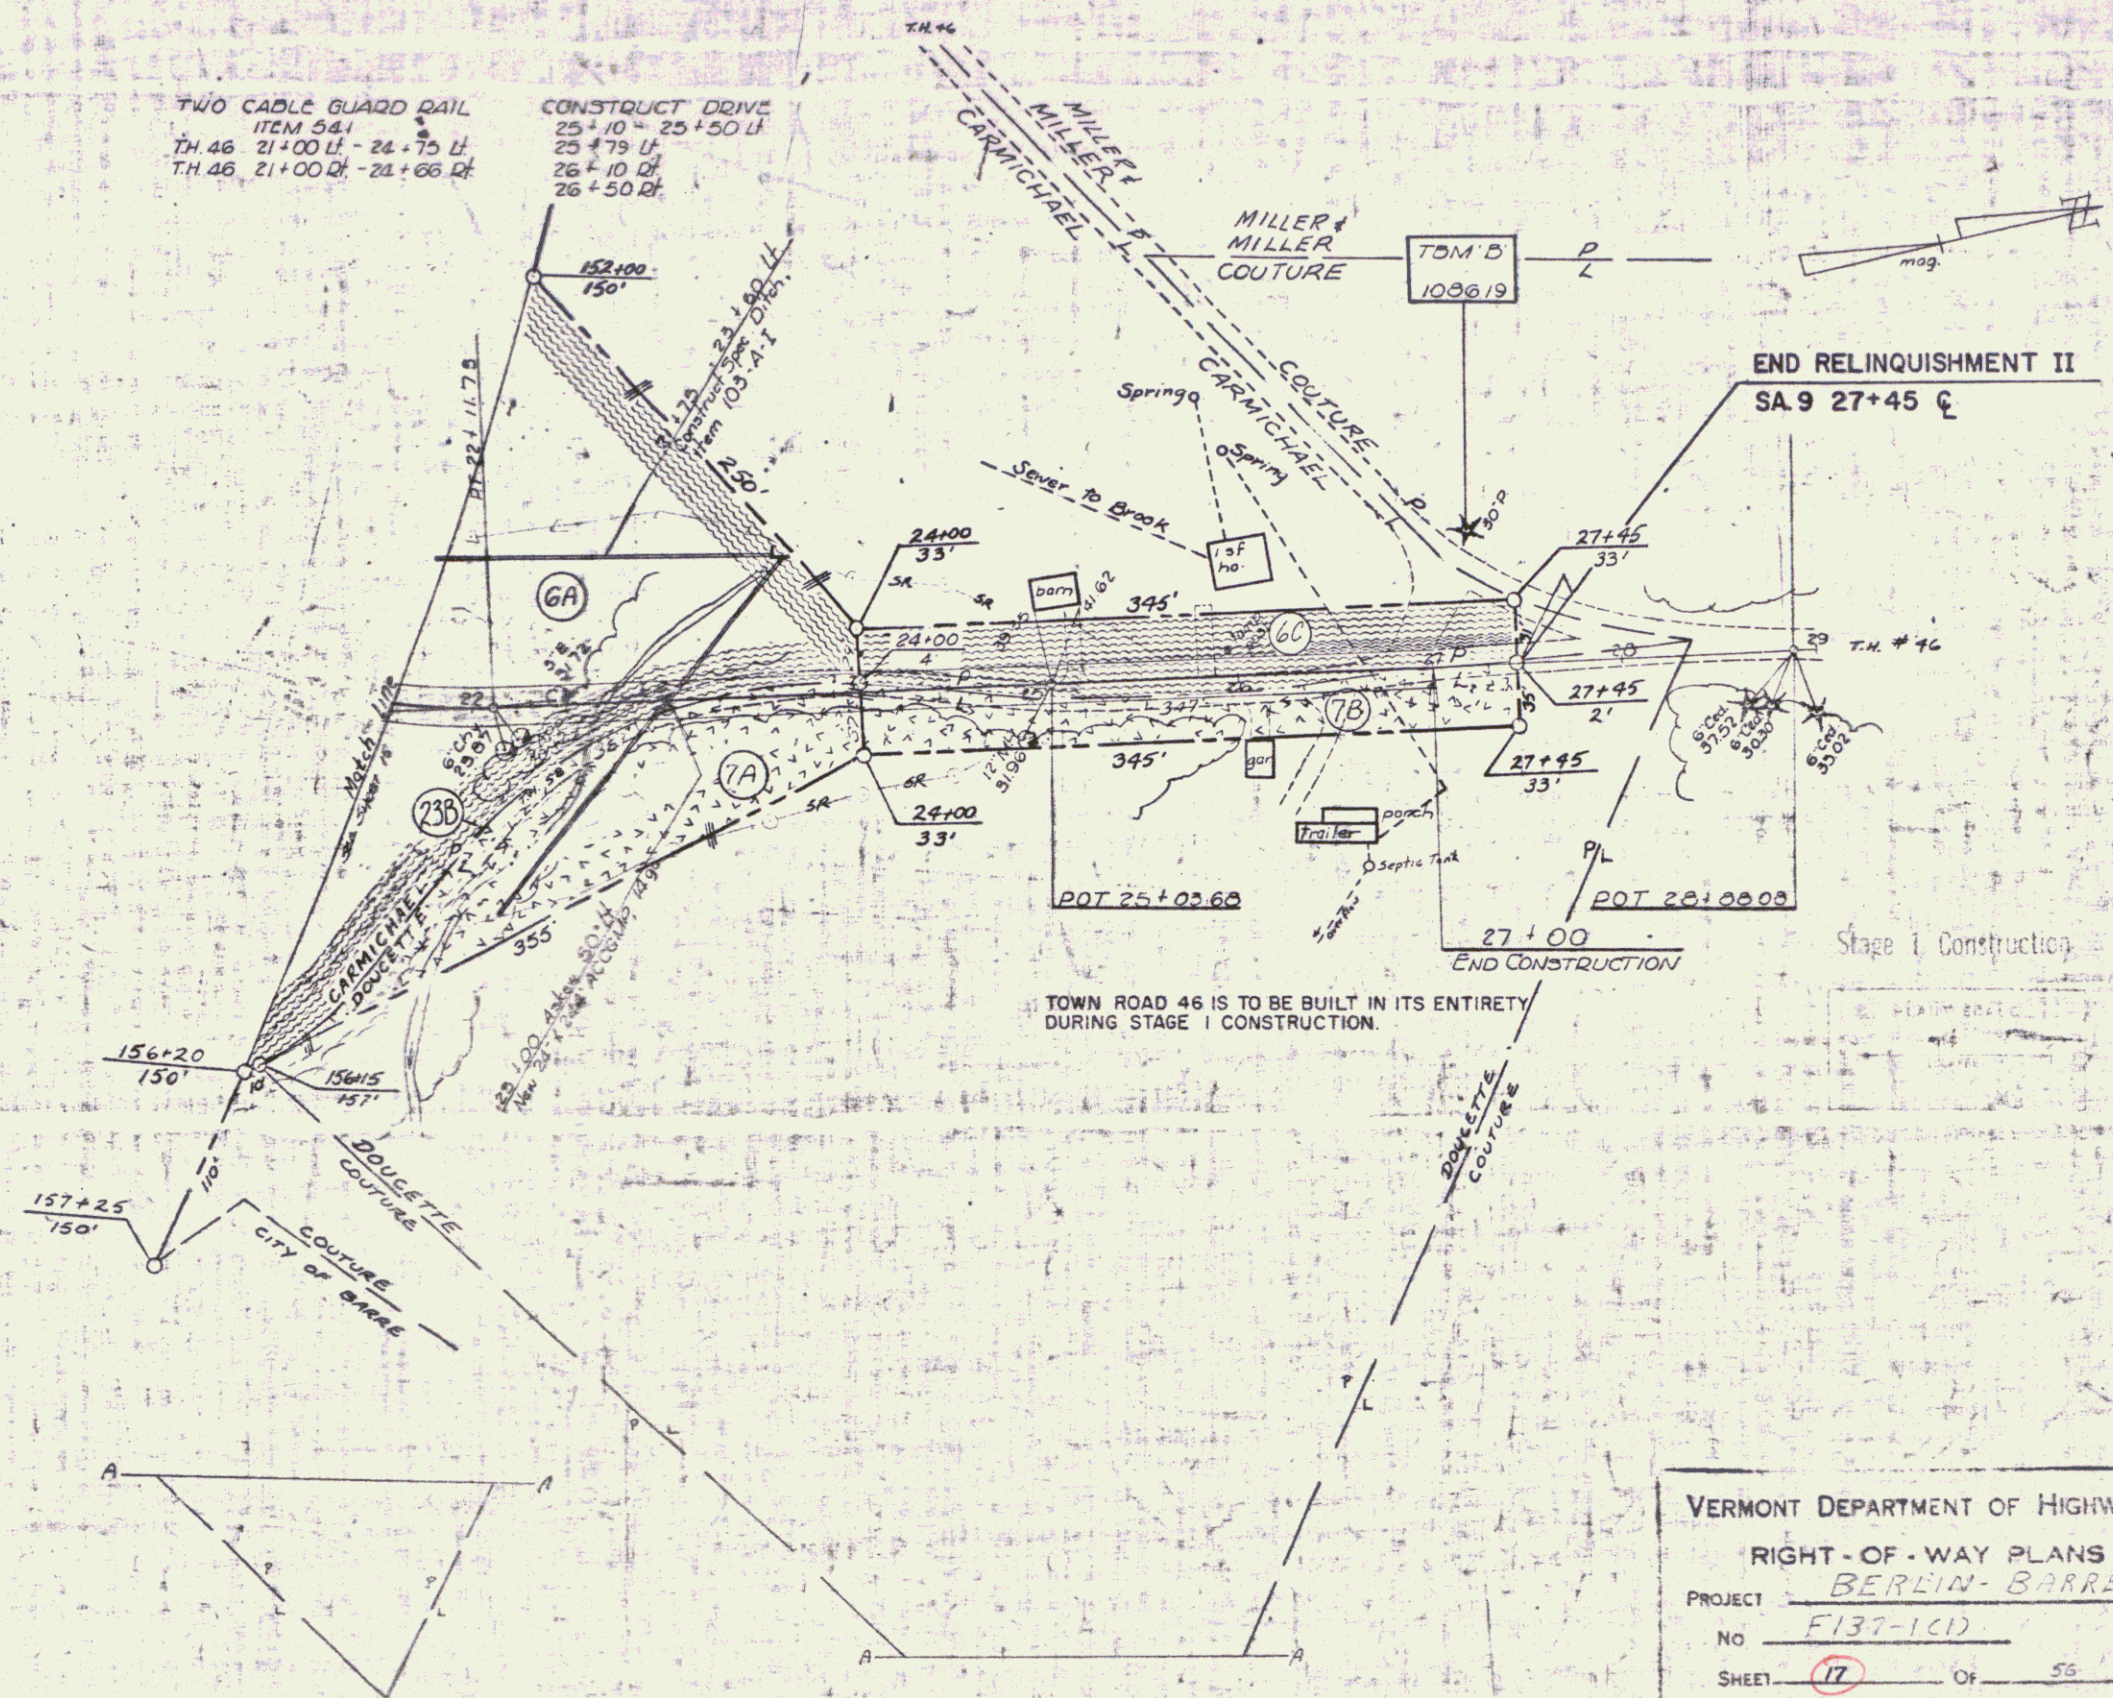

VERMONT DEPARTMENT OF HIGHWAYS  
 RIGHT-OF-WAY PLANS  
 PROJECT BERLIN-BARRE  
 NO F137-1C1D  
 SHEET 17 OF 55