


PROPERTY LINE SURVEY
OF
CENTRAL VERMONT MEDICAL CENTER
BERLIN, VERMONT

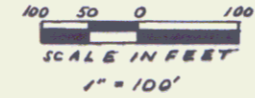


POITRAS DEVELOPMENT

LAGUE INC.


REFERENCE ONLY

W

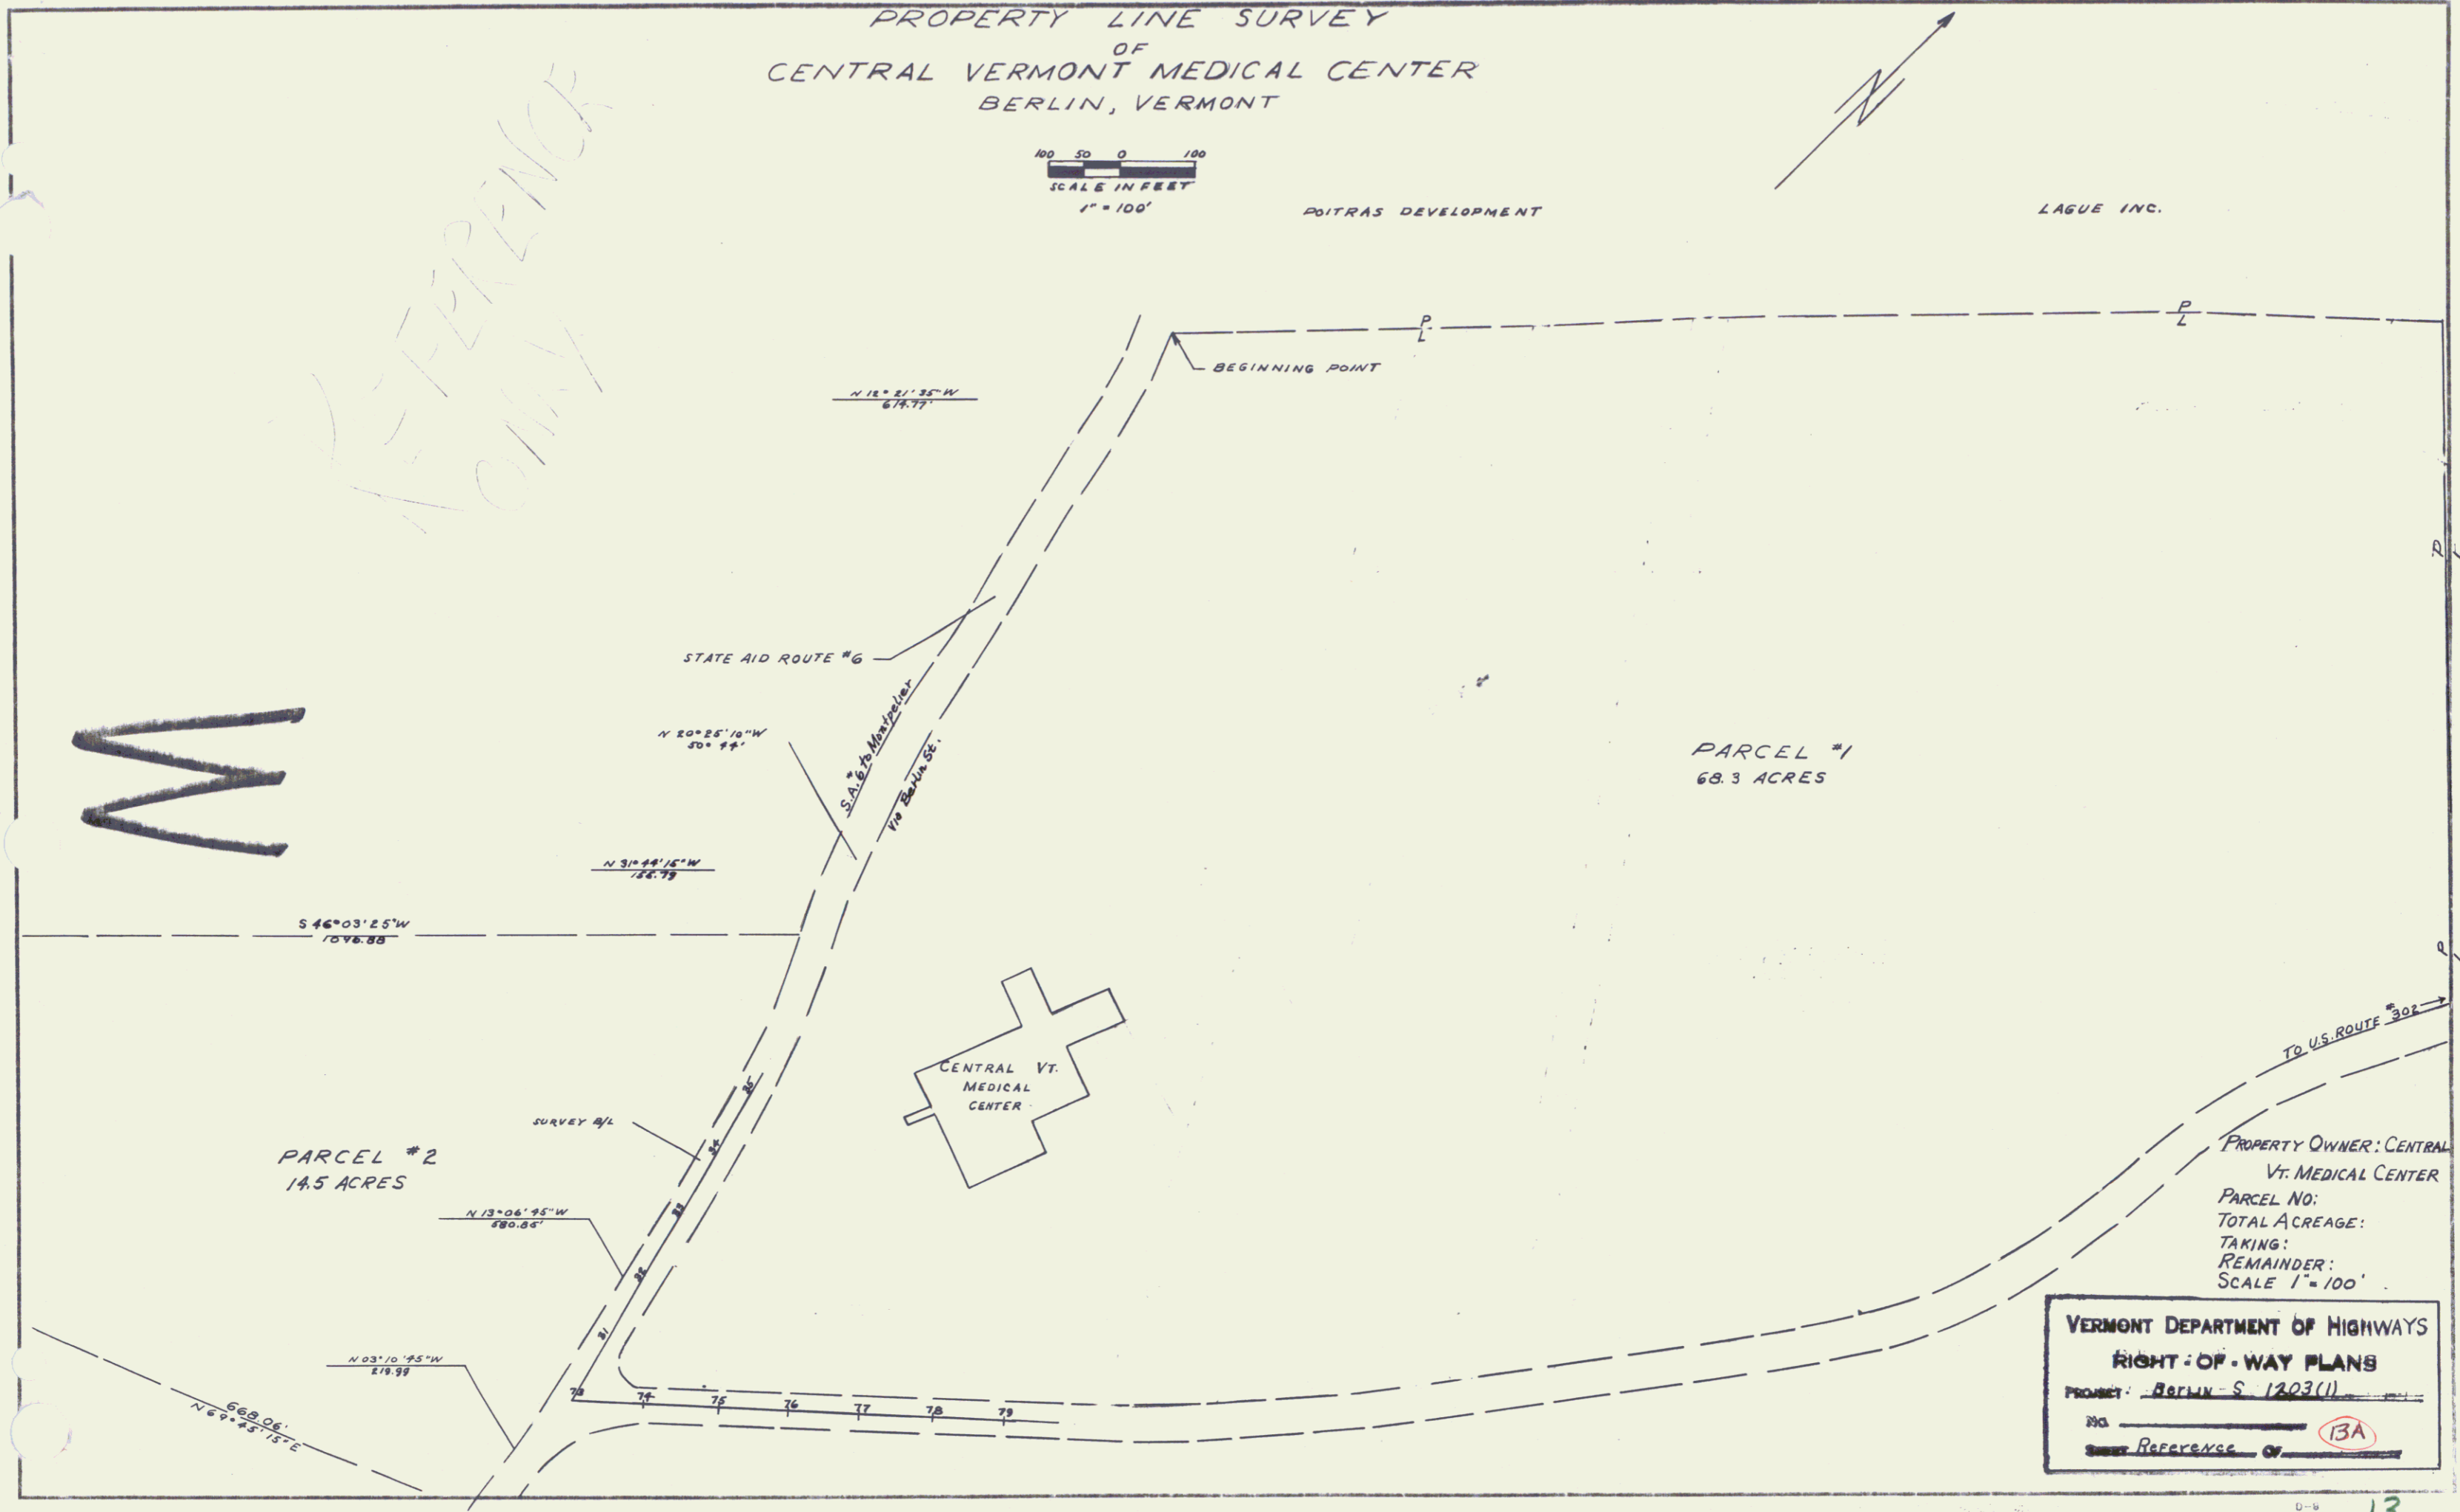

PARCEL #1
68.3 ACRES

PARCEL #2
14.5 ACRES

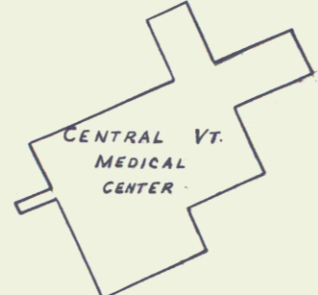

PROPERTY OWNER: CENTRAL
VT. MEDICAL CENTER
PARCEL NO:
TOTAL ACREAGE:
TAKING:
REMAINDER:
SCALE 1" = 100'

VERMONT DEPARTMENT OF HIGHWAYS
RIGHT-OF-WAY PLANS
PROJECT: BERLIN-S 1203(1)
NO. _____
SHOWN REFERENCE OF (BA)