
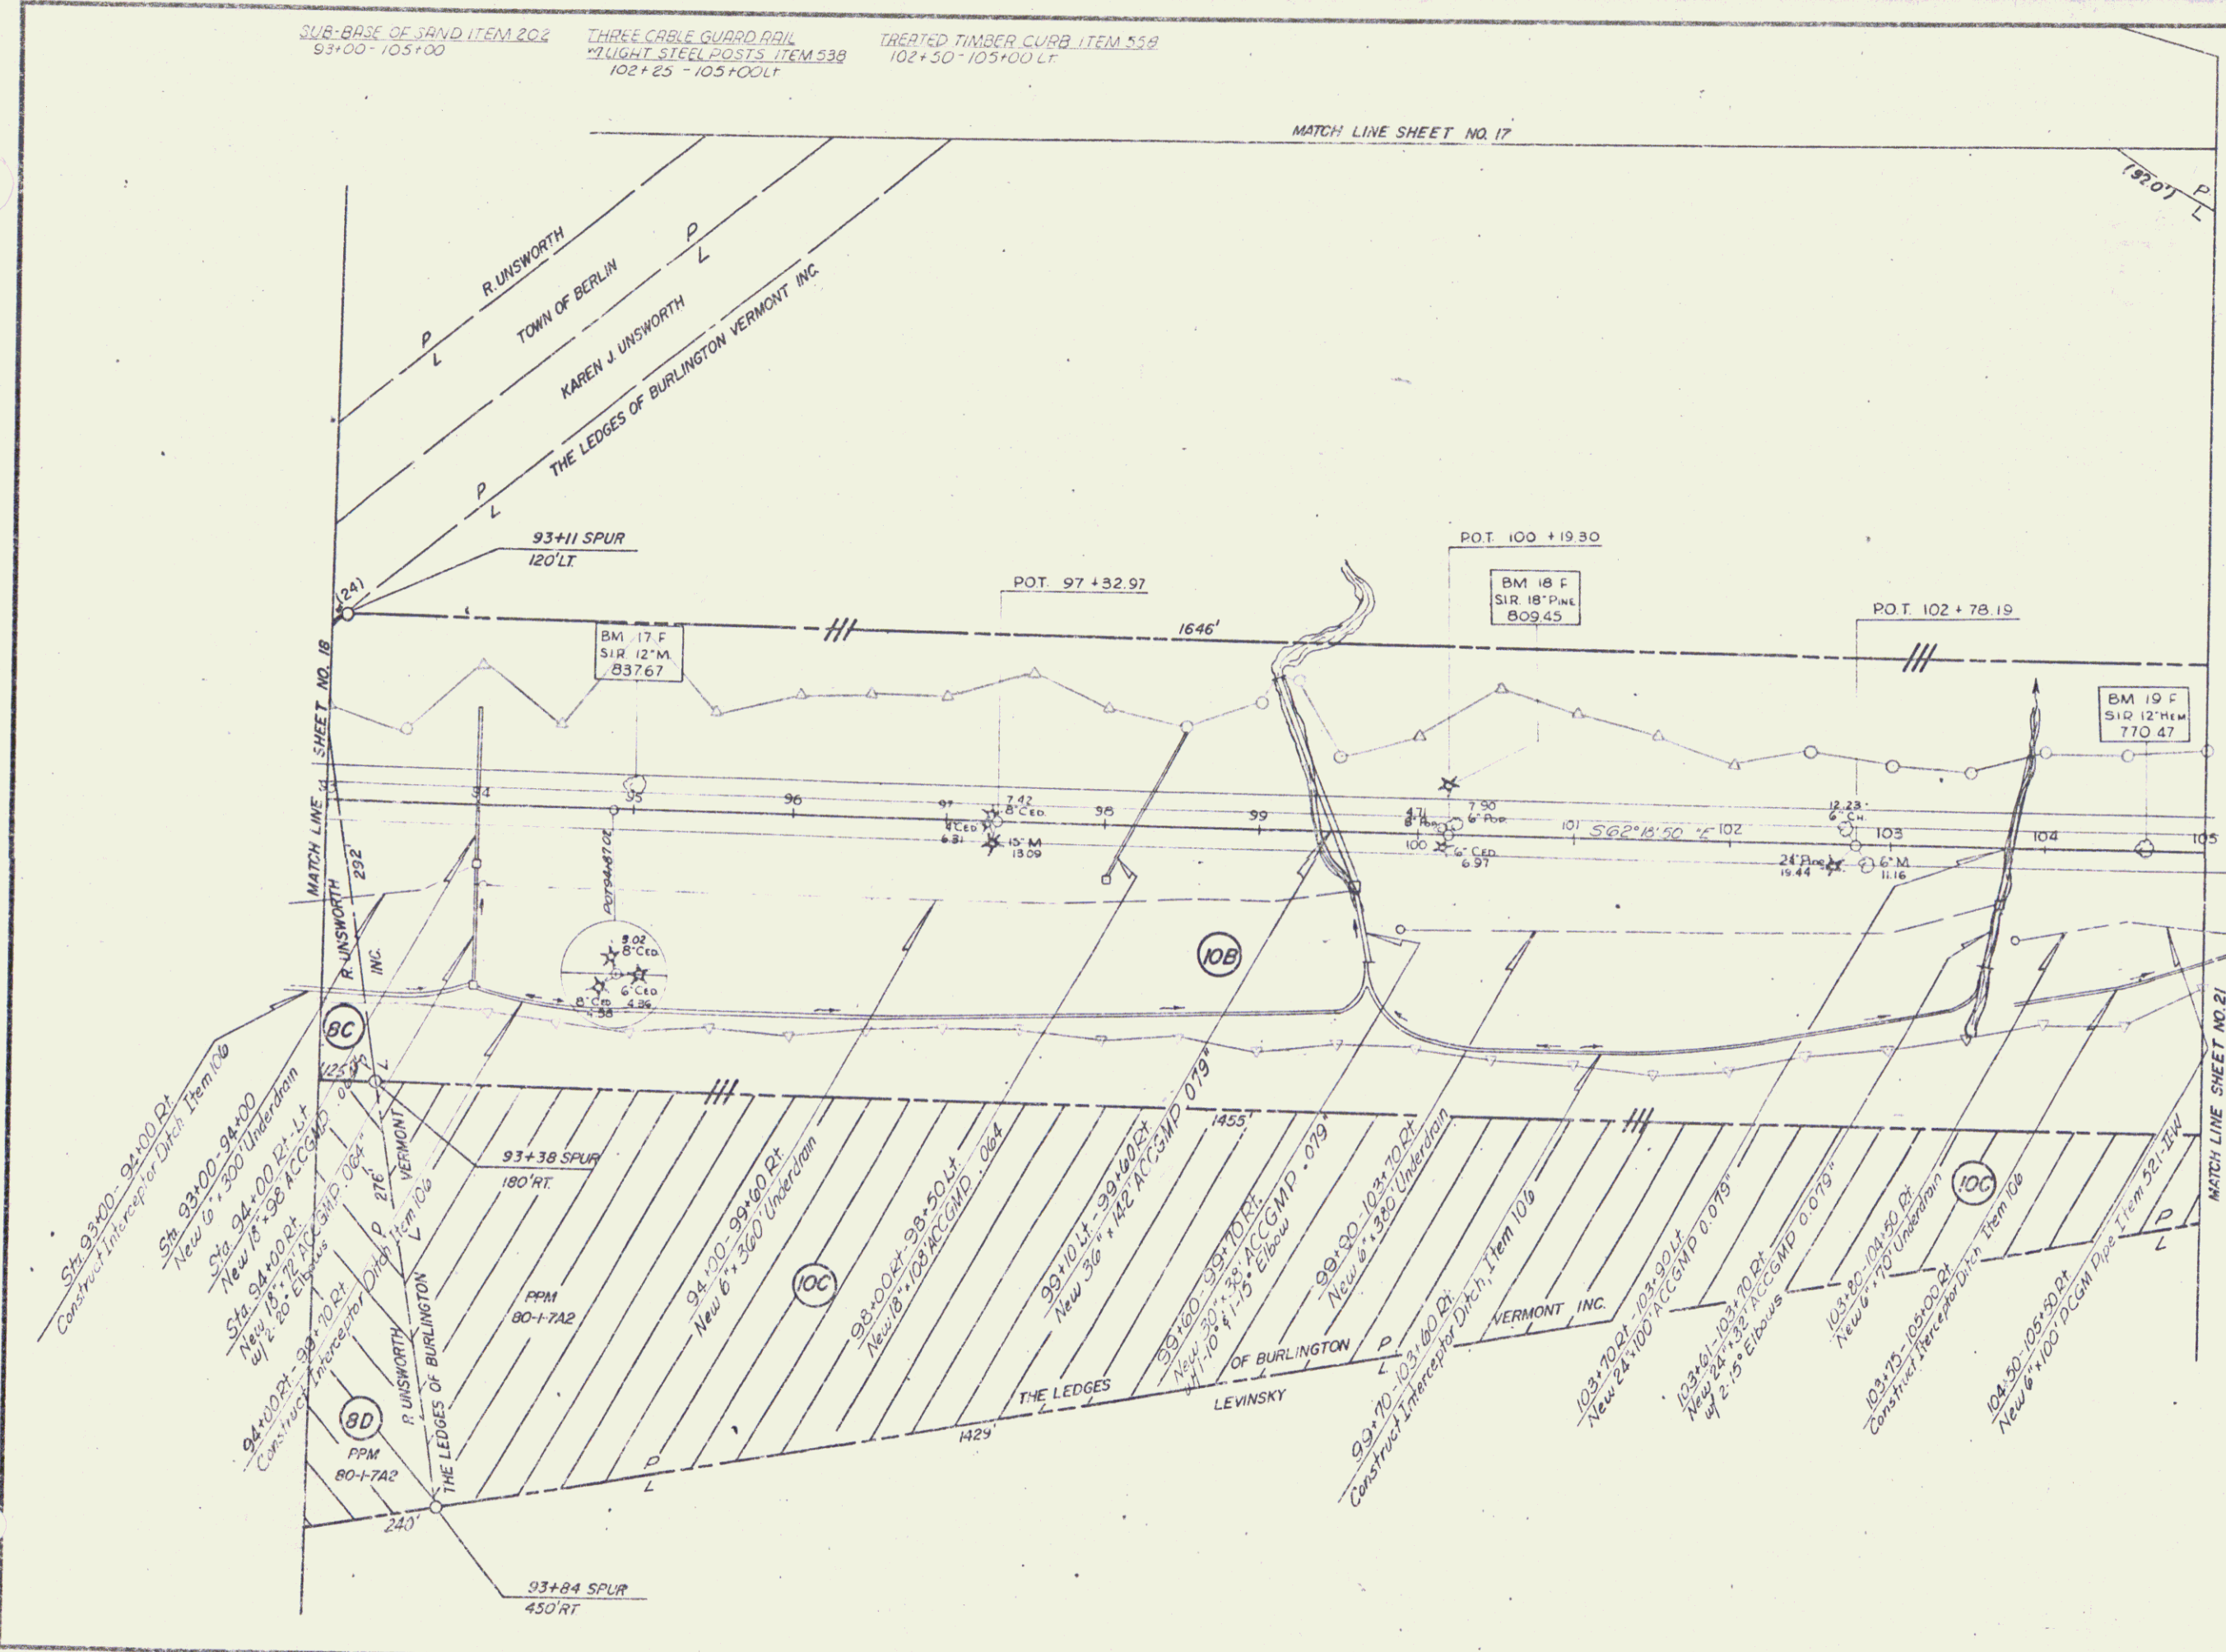


SUR-BASE OF SAND ITEM 202  
 93+00 - 105+00  
 THREE CABLE GUARD RAIL  
 102+25 - 105+00 LT  
 102+50 - 105+00 LT

MATCH LINE SHEET NO. 17

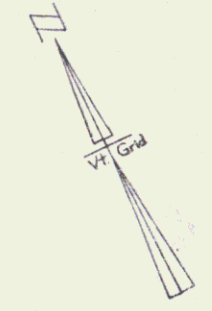

SPUR  
 SURVEYED BY: JEWETT  
 DRAWN BY: JANAWICZ  
 TRACED BY: BERLIN  
 PROJ. NO. 126-1(B)  
 SHEET 20 OF 77