


PLAN

SCALE
 1" = 40'

GRANULAR HOPROW
 67+75 - 69+75

GRANITE SLOPE EDGING
 67+00 - 69+00 (Island)

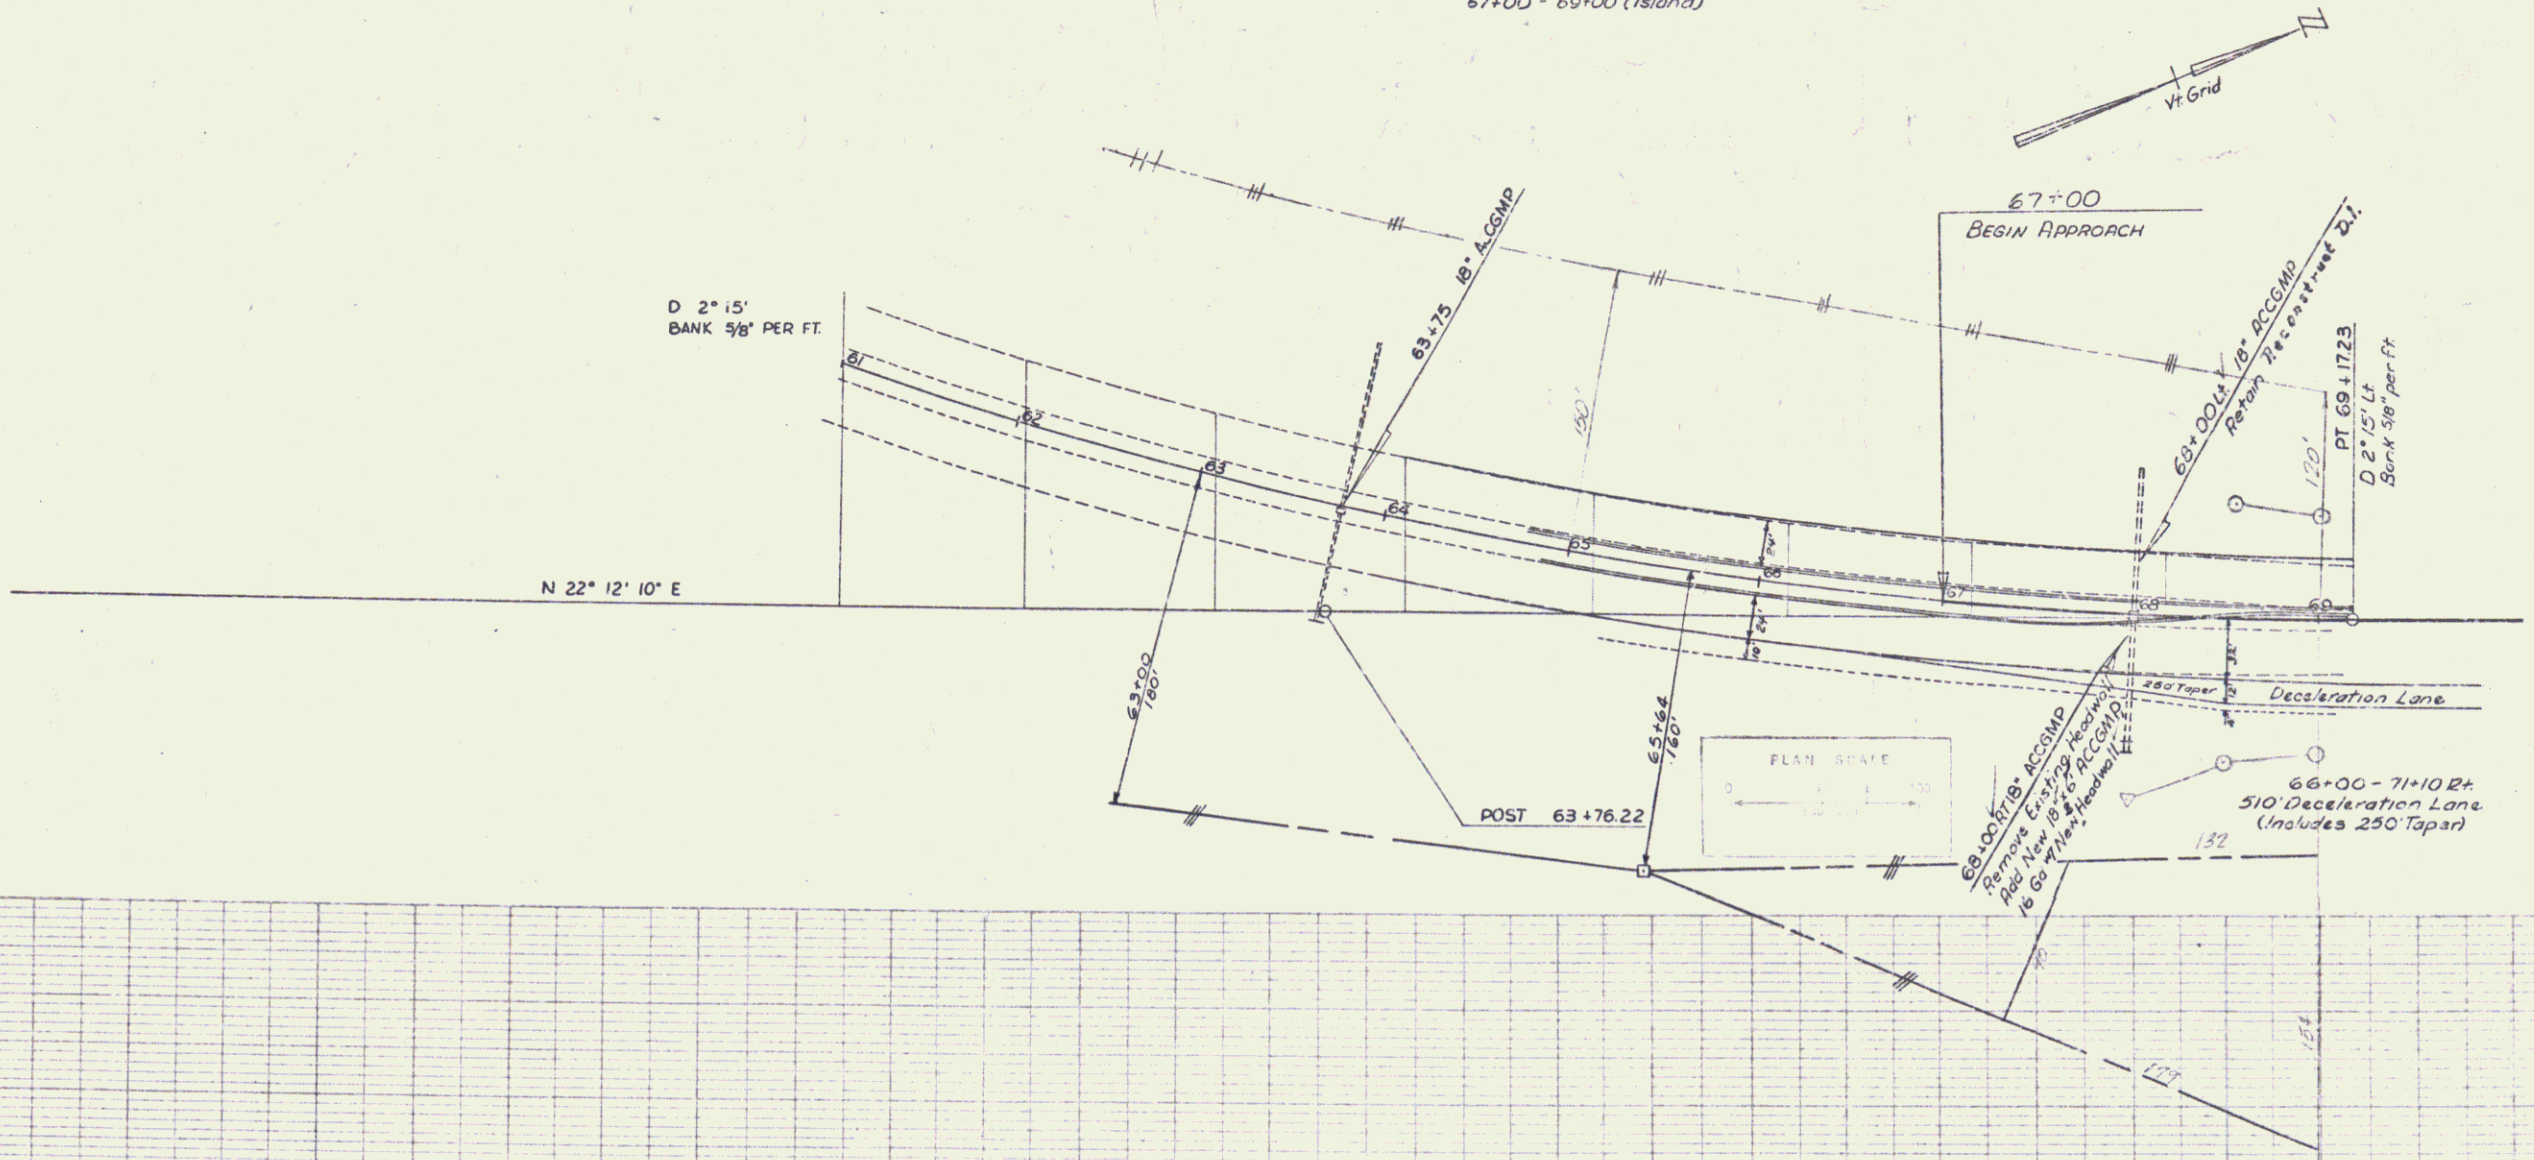

BERLIN
 SPUR - MAIN LINE
 F 126-1(8)
 Sheet 23 of 34