

STATE OF VERMONT
DEPARTMENT OF HIGHWAYS
PROPOSED IMPROVEMENT

FEDERAL AID SECONDARY PROJECT

R.O.W. PLANS


TOWN OF BROOKFIELD
COUNTY OF ORANGE
BROOKFIELD STATE HWY.
FLOATING BRIDGE — EAST BROOKFIELD RD.

BEGINNING AT A POINT 2.030 MILES WESTERLY OF THE INTERSECTION OF VERMONT ROUTE #14 AND THE BROOKFIELD STATE-HIGHWAY AND EXTENDING EASTERLY 2.007 MILES.

LENGTH OF PROJECT 10,594 FEET - 2.007 MILES


LENGTH OF NEW PROJECT 10,733 FEET - 2.033 MILES

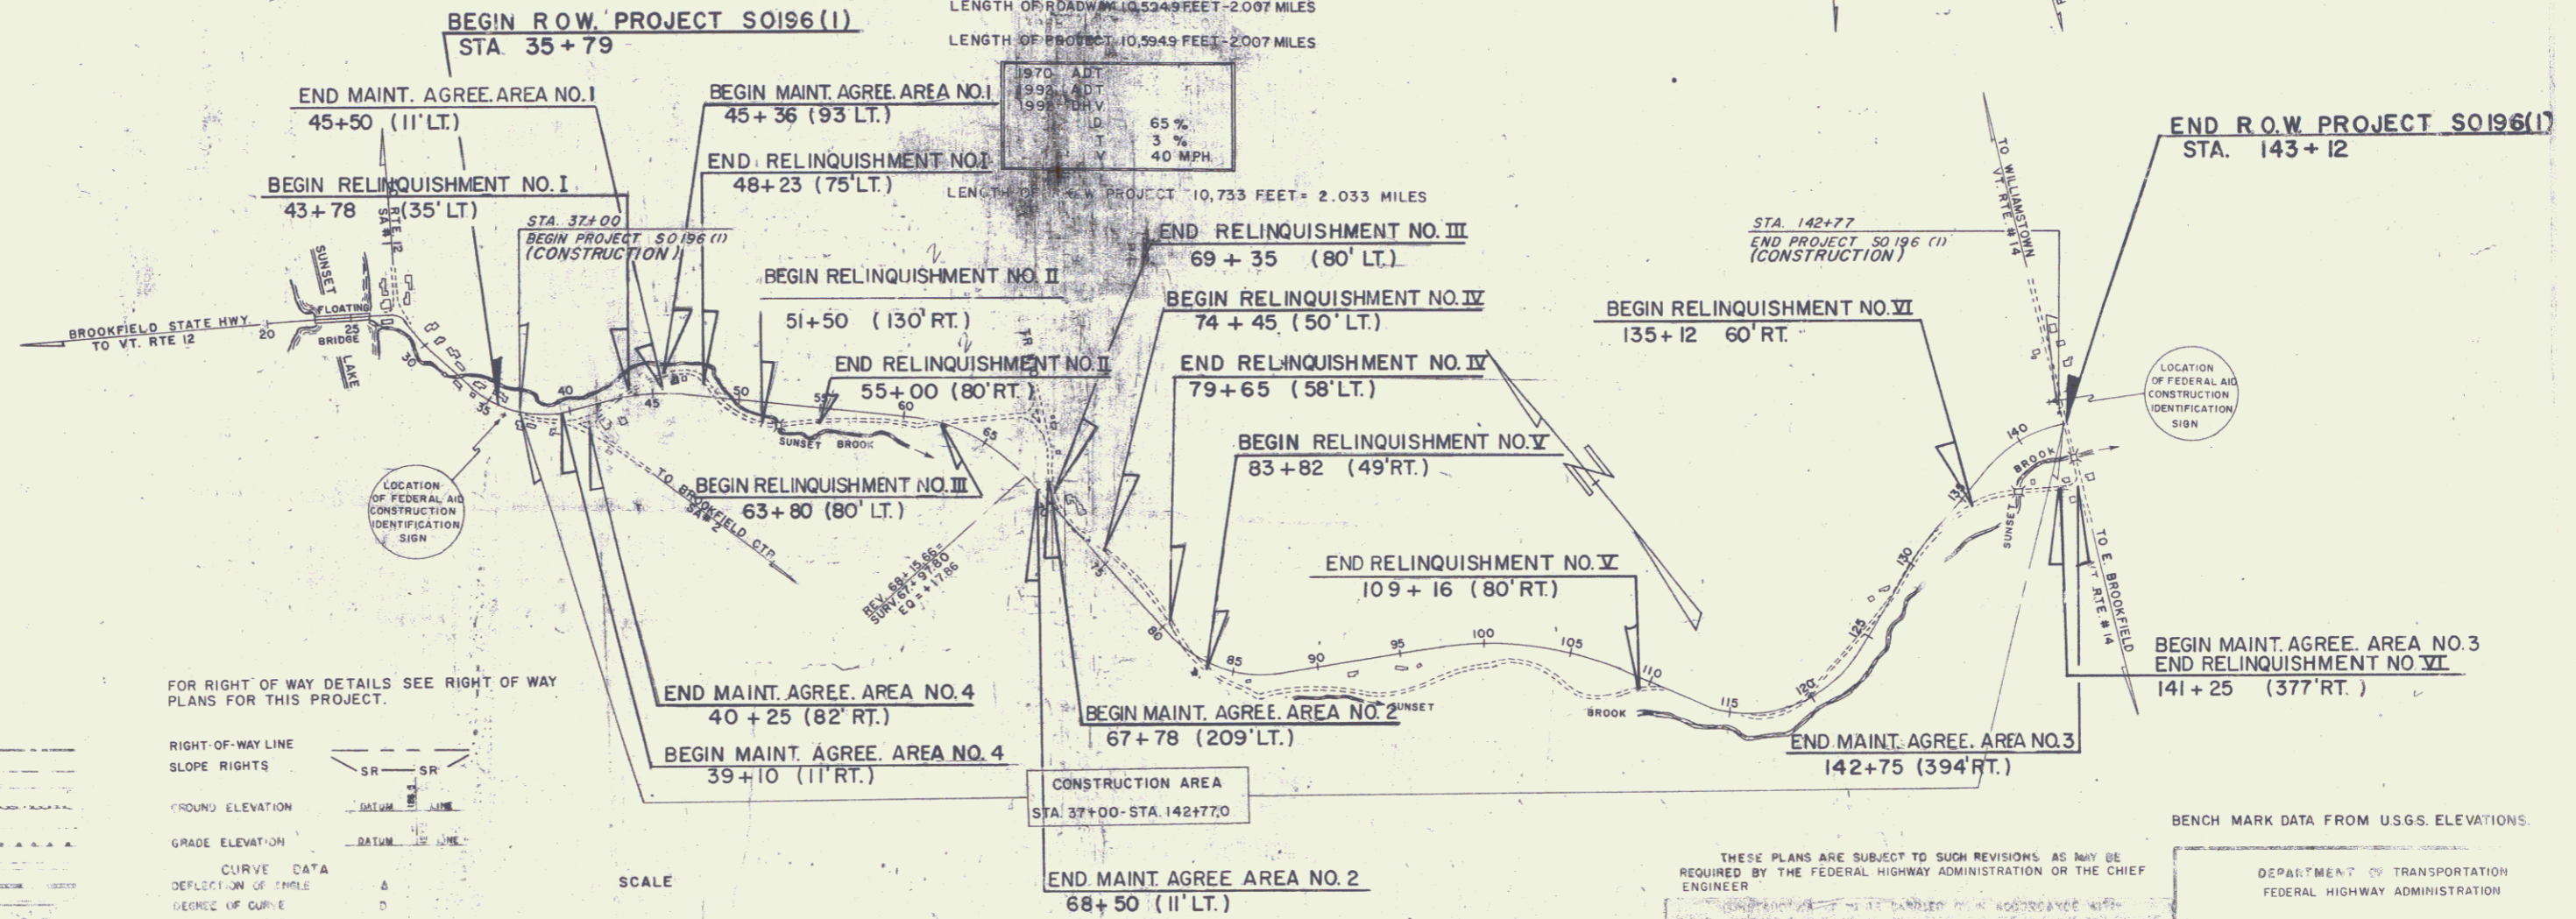


M

- CONVENTIONAL SIGNS:
- COUNTY LINE
 - TOWN LINE
 - PERCE LINE
 - STONE WALL
 - UNFENCED PROPERTY
 - GUARD RAIL
 - RAILROAD

FOR RIGHT OF WAY DETAILS SEE RIGHT OF WAY PLANS FOR THIS PROJECT.

- RIGHT-OF-WAY LINE
- SLOPE RIGHTS
- GROUND ELEVATION
- GRADE ELEVATION
- CURVE DATA
 - DEGREE OF CURVE
 - RADIUS OF CURVE
 - CHORD BEARING
 - CHORD DISTANCE

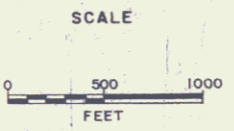

THESE PLANS ARE SUBJECT TO SUCH REVISIONS AS MAY BE REQUIRED BY THE FEDERAL HIGHWAY ADMINISTRATION OR THE CHIEF ENGINEER

APPROVED: *[Signature]*
DIRECTOR OF R.O.W.
DATE: 3-18-71

APPROVED: *[Signature]*
ACTING CHIEF ENGINEER
DATE: 3-18-71

BENCH MARK DATA FROM U.S.G.S. ELEVATIONS.

DEPARTMENT OF TRANSPORTATION
FEDERAL HIGHWAY ADMINISTRATION

IA 32

2