


TWO CABLE GUARD RAIL
 Lt. Rt.
 77+00-80+00 77+00-88+48

CONSTRUCT DRIVE
 Lt Rt
 92+00 90+50

MUCK EXCAVATION
 77+25-80+75

DRILLING AND BLASTING
 OF SOLID ROCK SUBGRADE
 Lt Rt
 81+75-84+75
 86+75-91+75

CONSTRUCT SPECIAL DITCH
 (to be paid for under Item 103-A-1)
 Lt Rt
 77+00-81+60

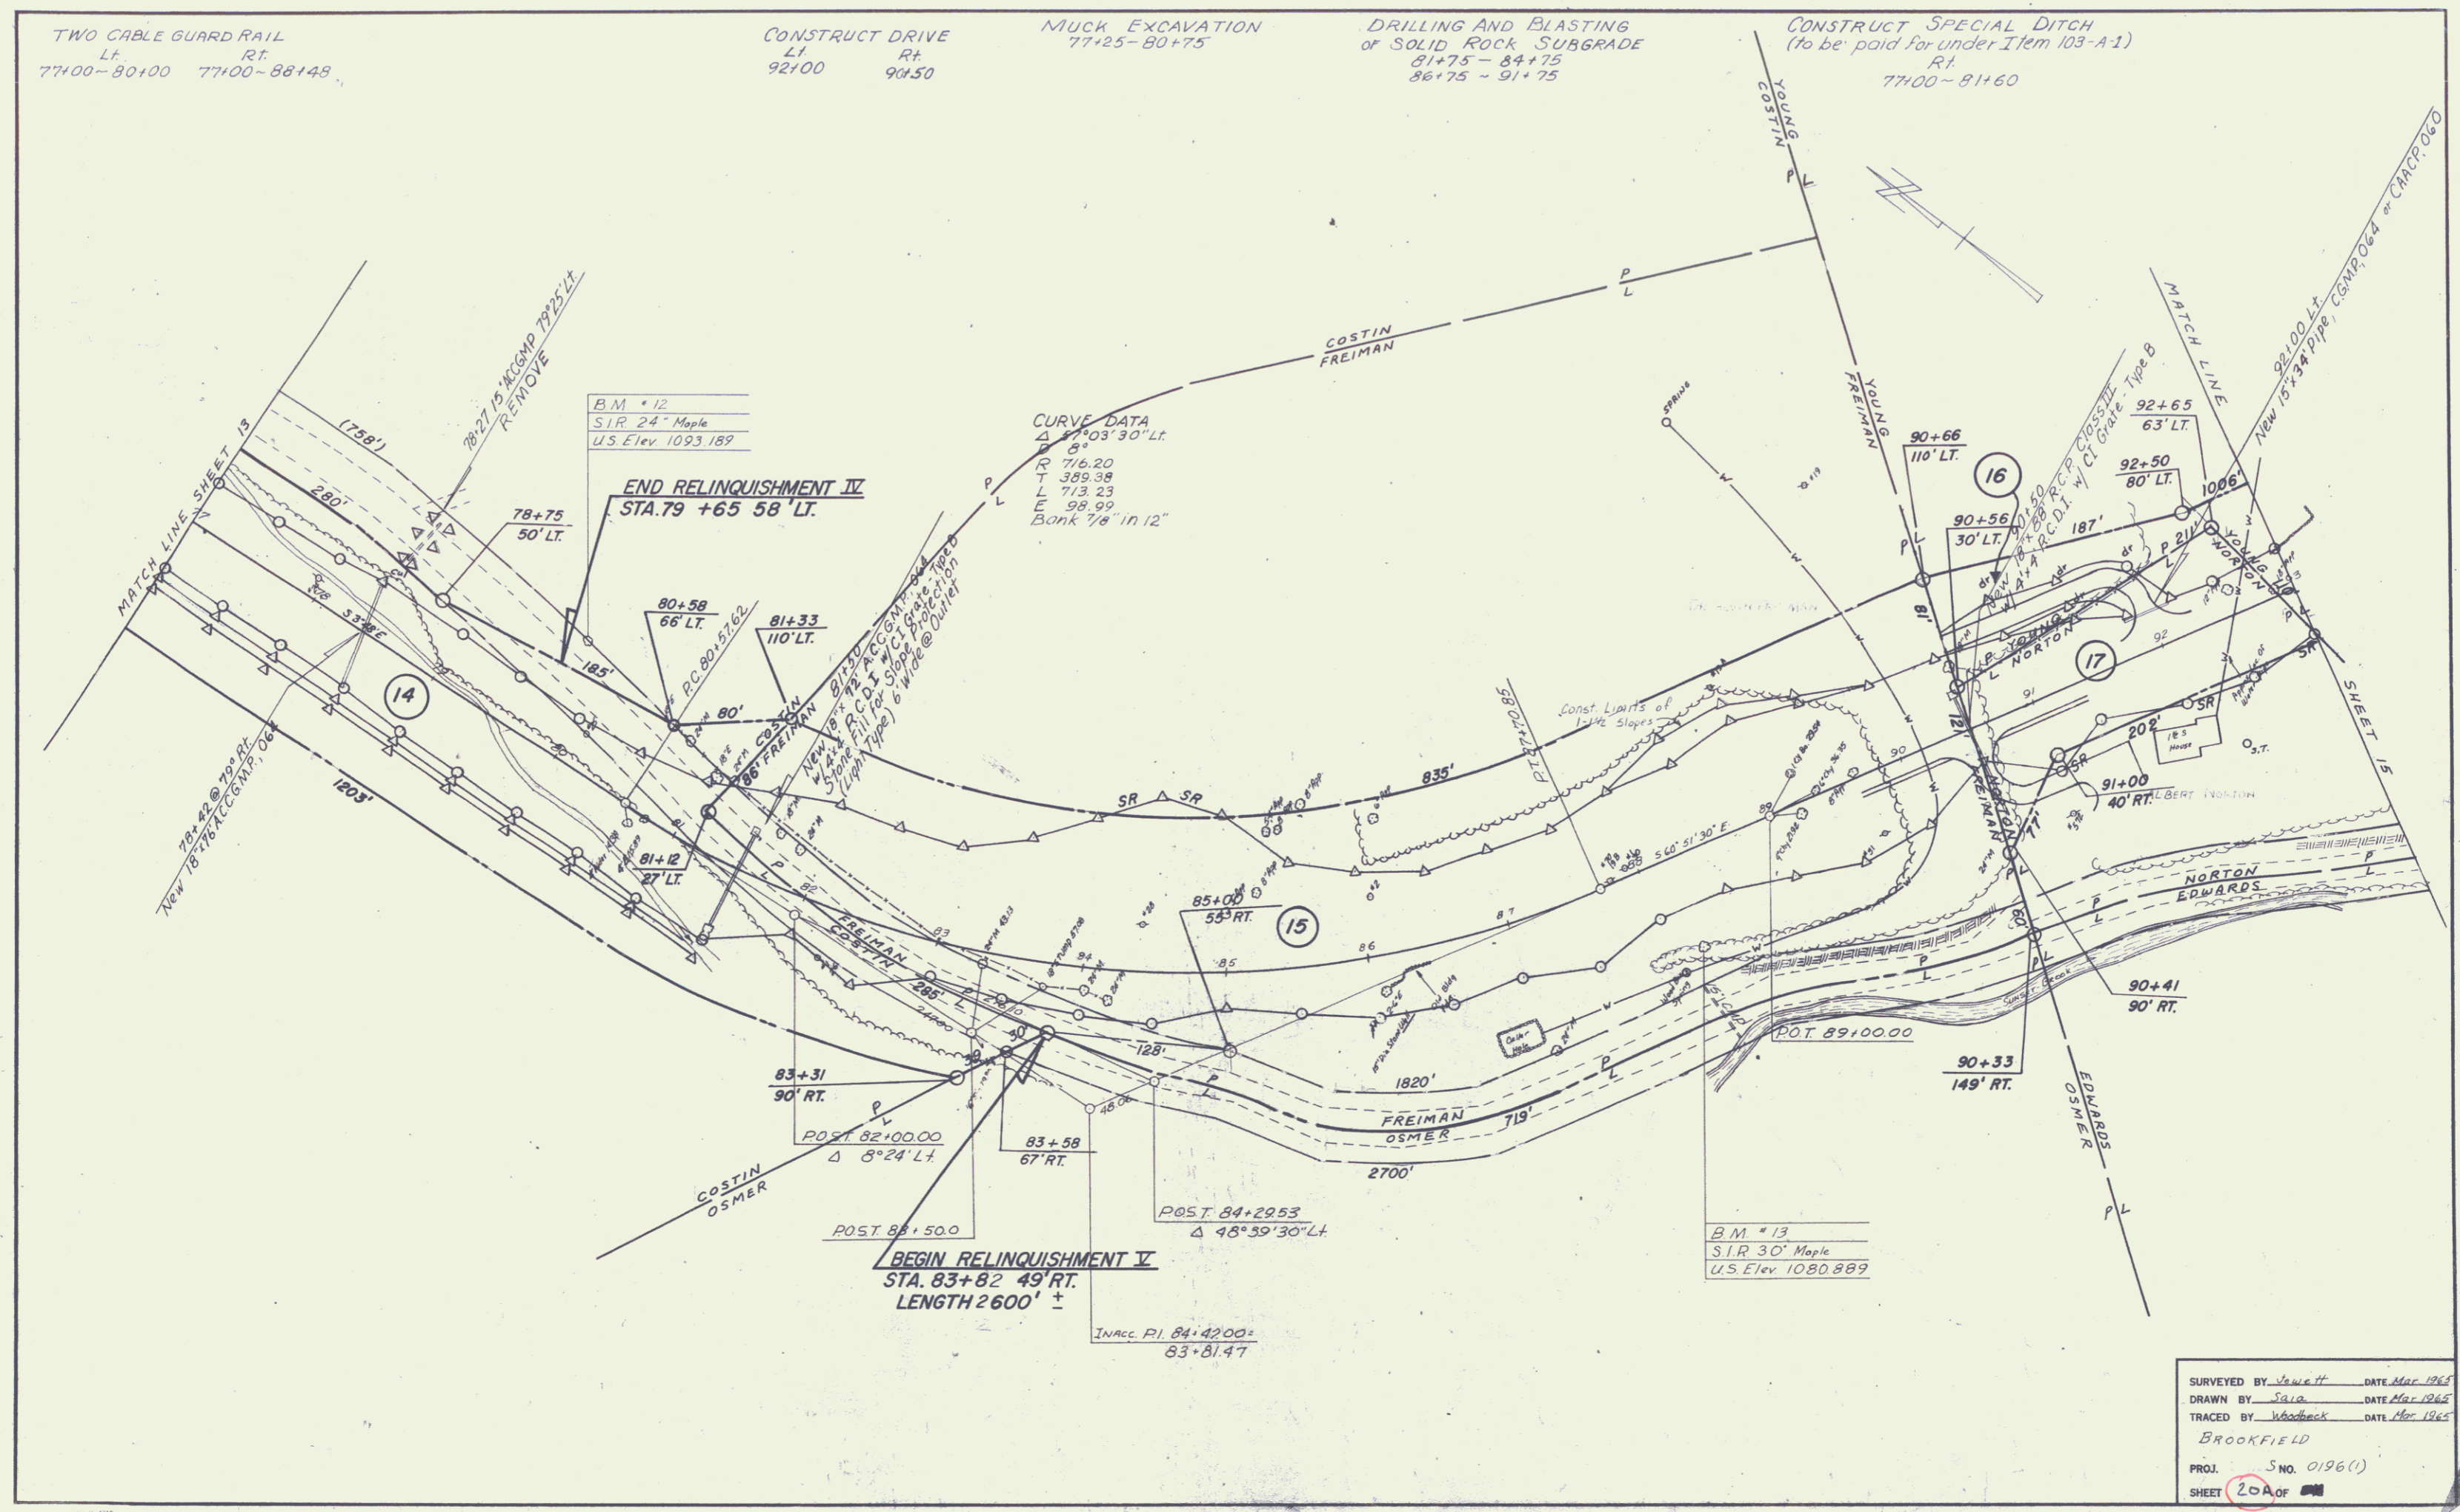

B.M. #12
 S.I.R. 24" Maple
 U.S. Elev. 1093.189

CURVE DATA
 Δ 47°03'30" Lt.
 P 0'
 R 716.20
 T 389.38
 L 713.23
 E 98.99
 Bank 1/8" in 12"

B.M. #13
 S.I.R. 30" Maple
 U.S. Elev. 1080.889

SURVEYED BY W. H. H. DATE Mar. 1965
 DRAWN BY S. J. L. DATE Mar. 1965
 TRACED BY W. H. H. DATE Mar. 1965
 BROOKFIELD
 PROJ. S. NO. 0196(1)
 SHEET 20A OF 20