


DRILLING AND BLASTING
OF SOLID ROCK SUBGRADE
96+25-96+75

CONSTRUCT DRIVE
Lt. 94+00
Rt. 95+50
104+75

TWO CABLE GUARD RAIL
Lt. 107+00-107+00
Rt. 100+00-103+52

TREATED TIMBER CURB
Lt. 102+00-103+52

PAVED SHOULDER
ITEM 361
Lt. 100+00-103+52

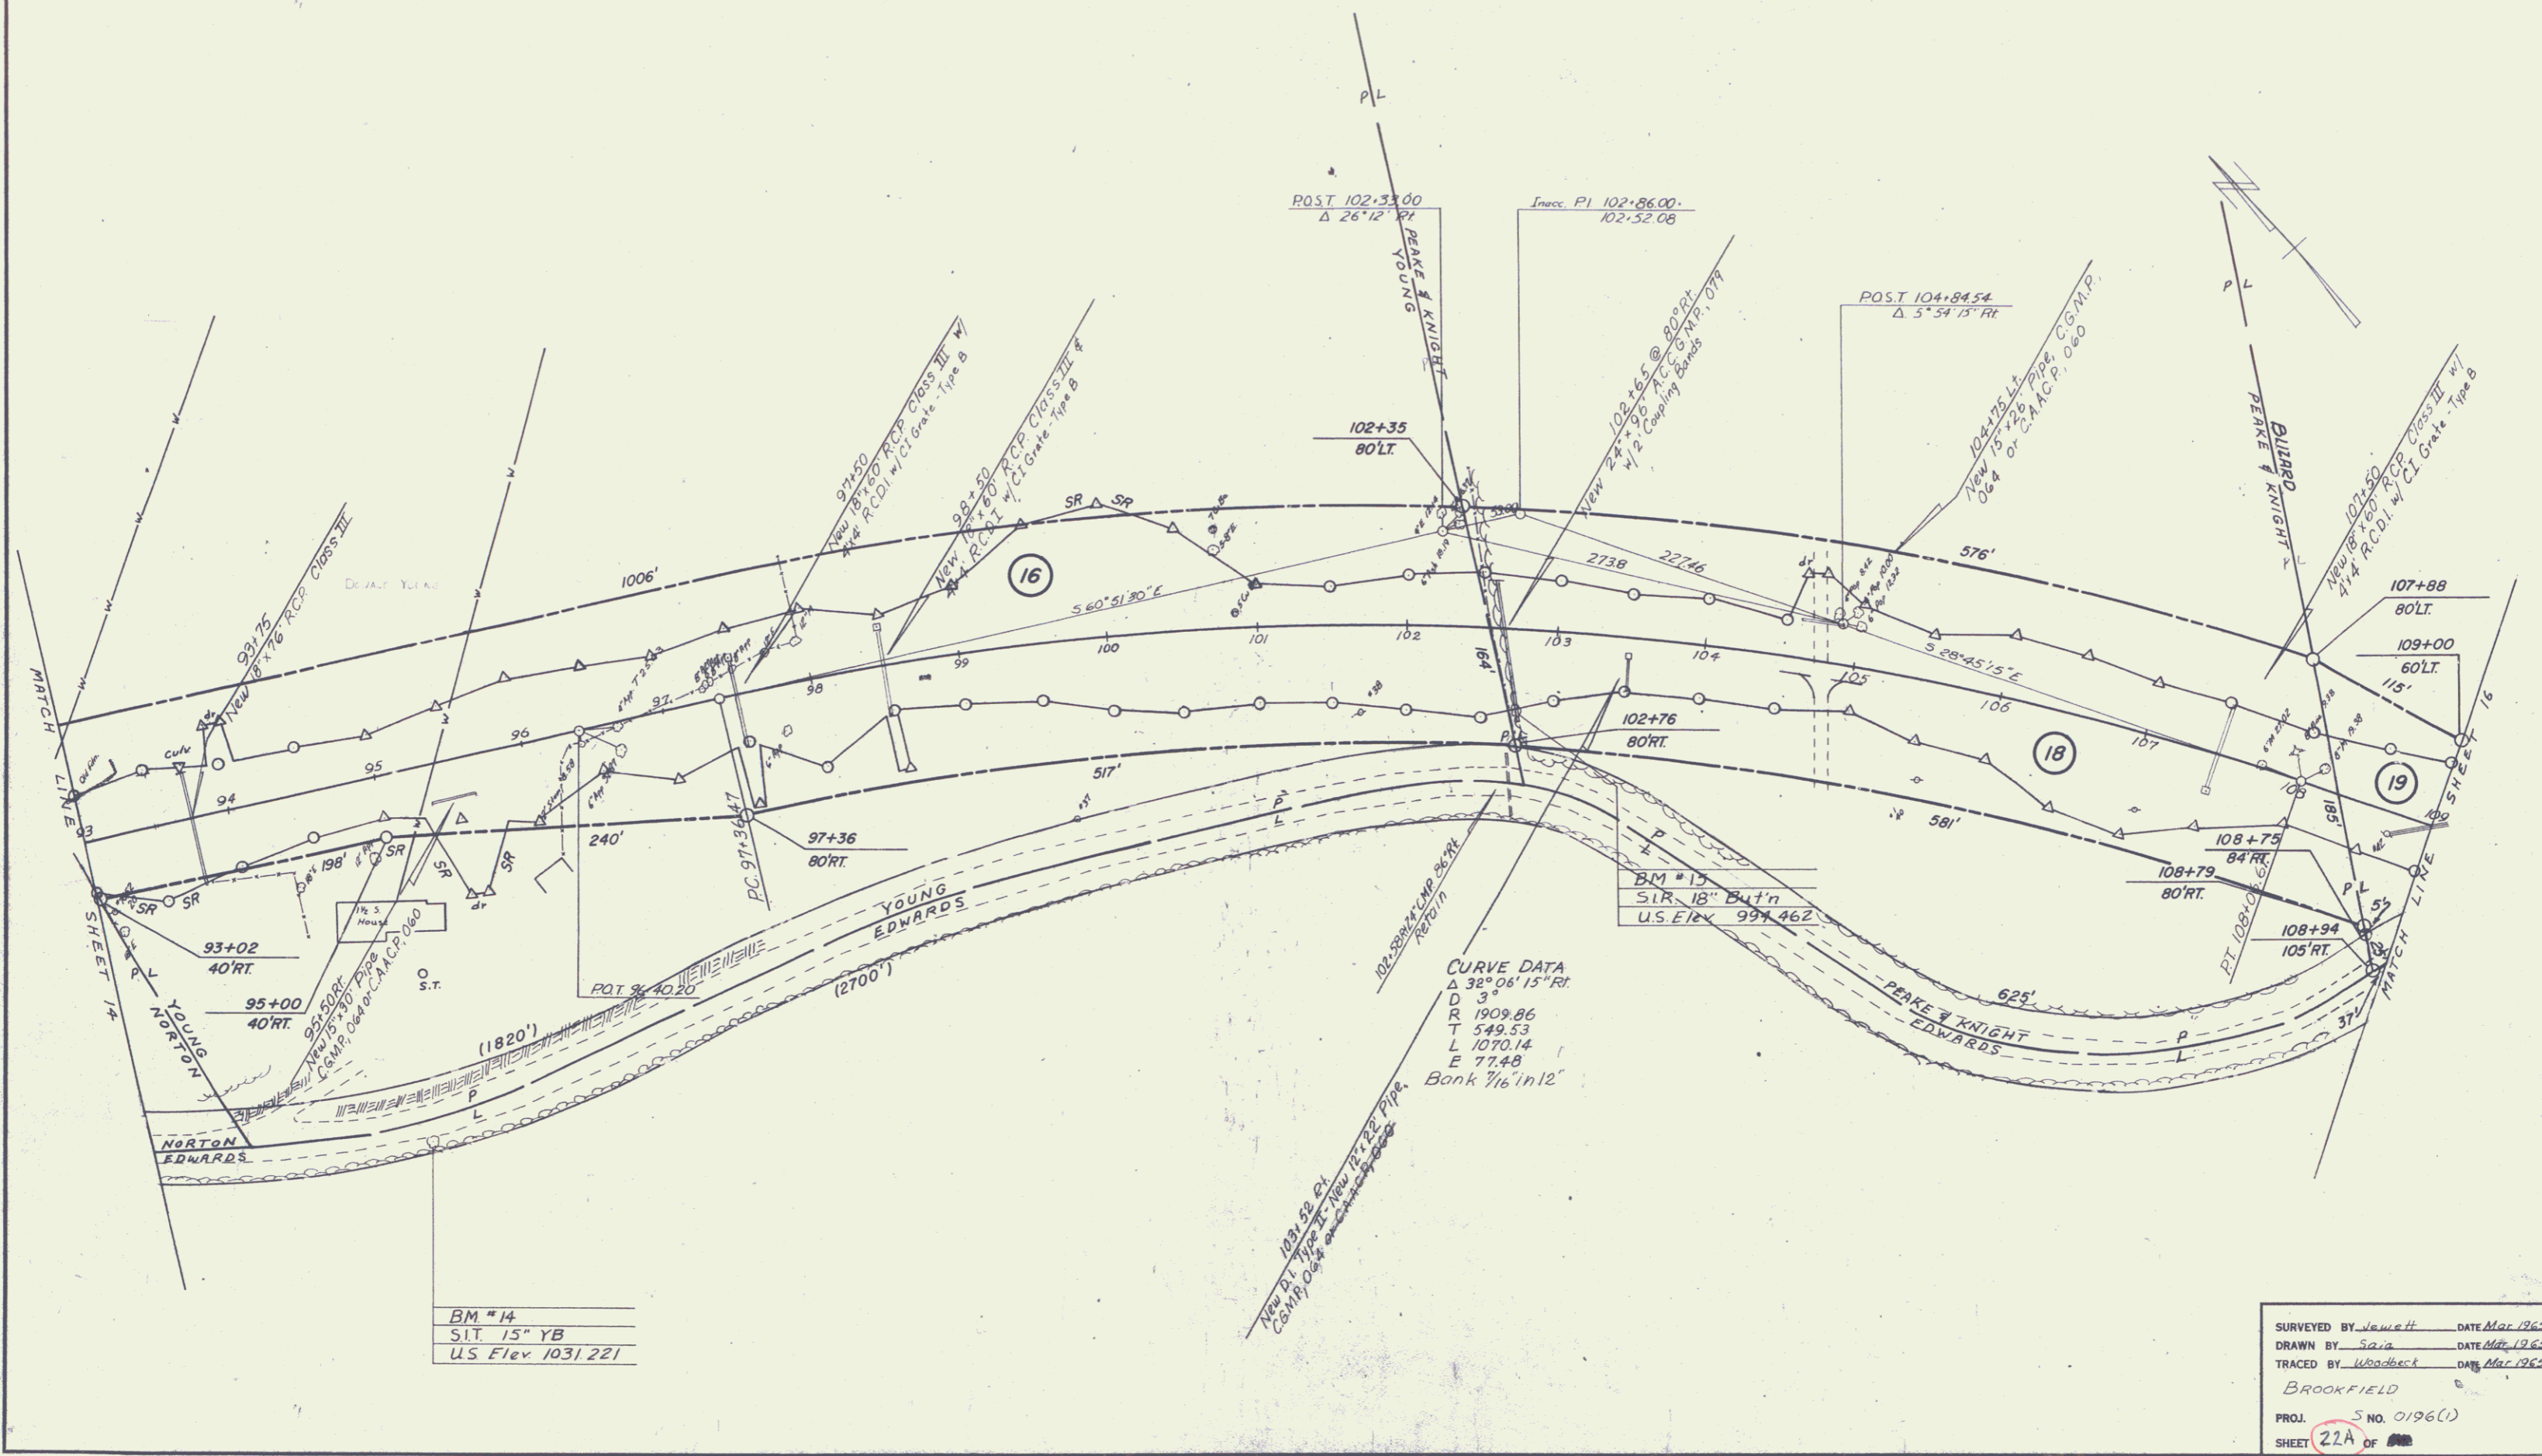

BM #14
SIT. 15" YB
U.S. Elev. 1031.221

SURVEYED BY Jewett DATE Mar 1965
DRAWN BY Sara DATE Mar 1965
TRACED BY Woodbeck DATE Mar 1965
BROOKFIELD
PROJ. S NO. 0196(1)
SHEET 22A OF 22