

PLAN
 SURVEILLED BY: _____
 NOTE BOOK NO. _____
 ALIGNMENT CHECKED BY: _____
 REVISIONS CHECKED BY: _____

PROFILE
 SURVEILLED BY: _____
 NOTE BOOK NO. _____
 GRADES CHECKED BY: _____
 STRUCTURE NOTATIONS ON PLO

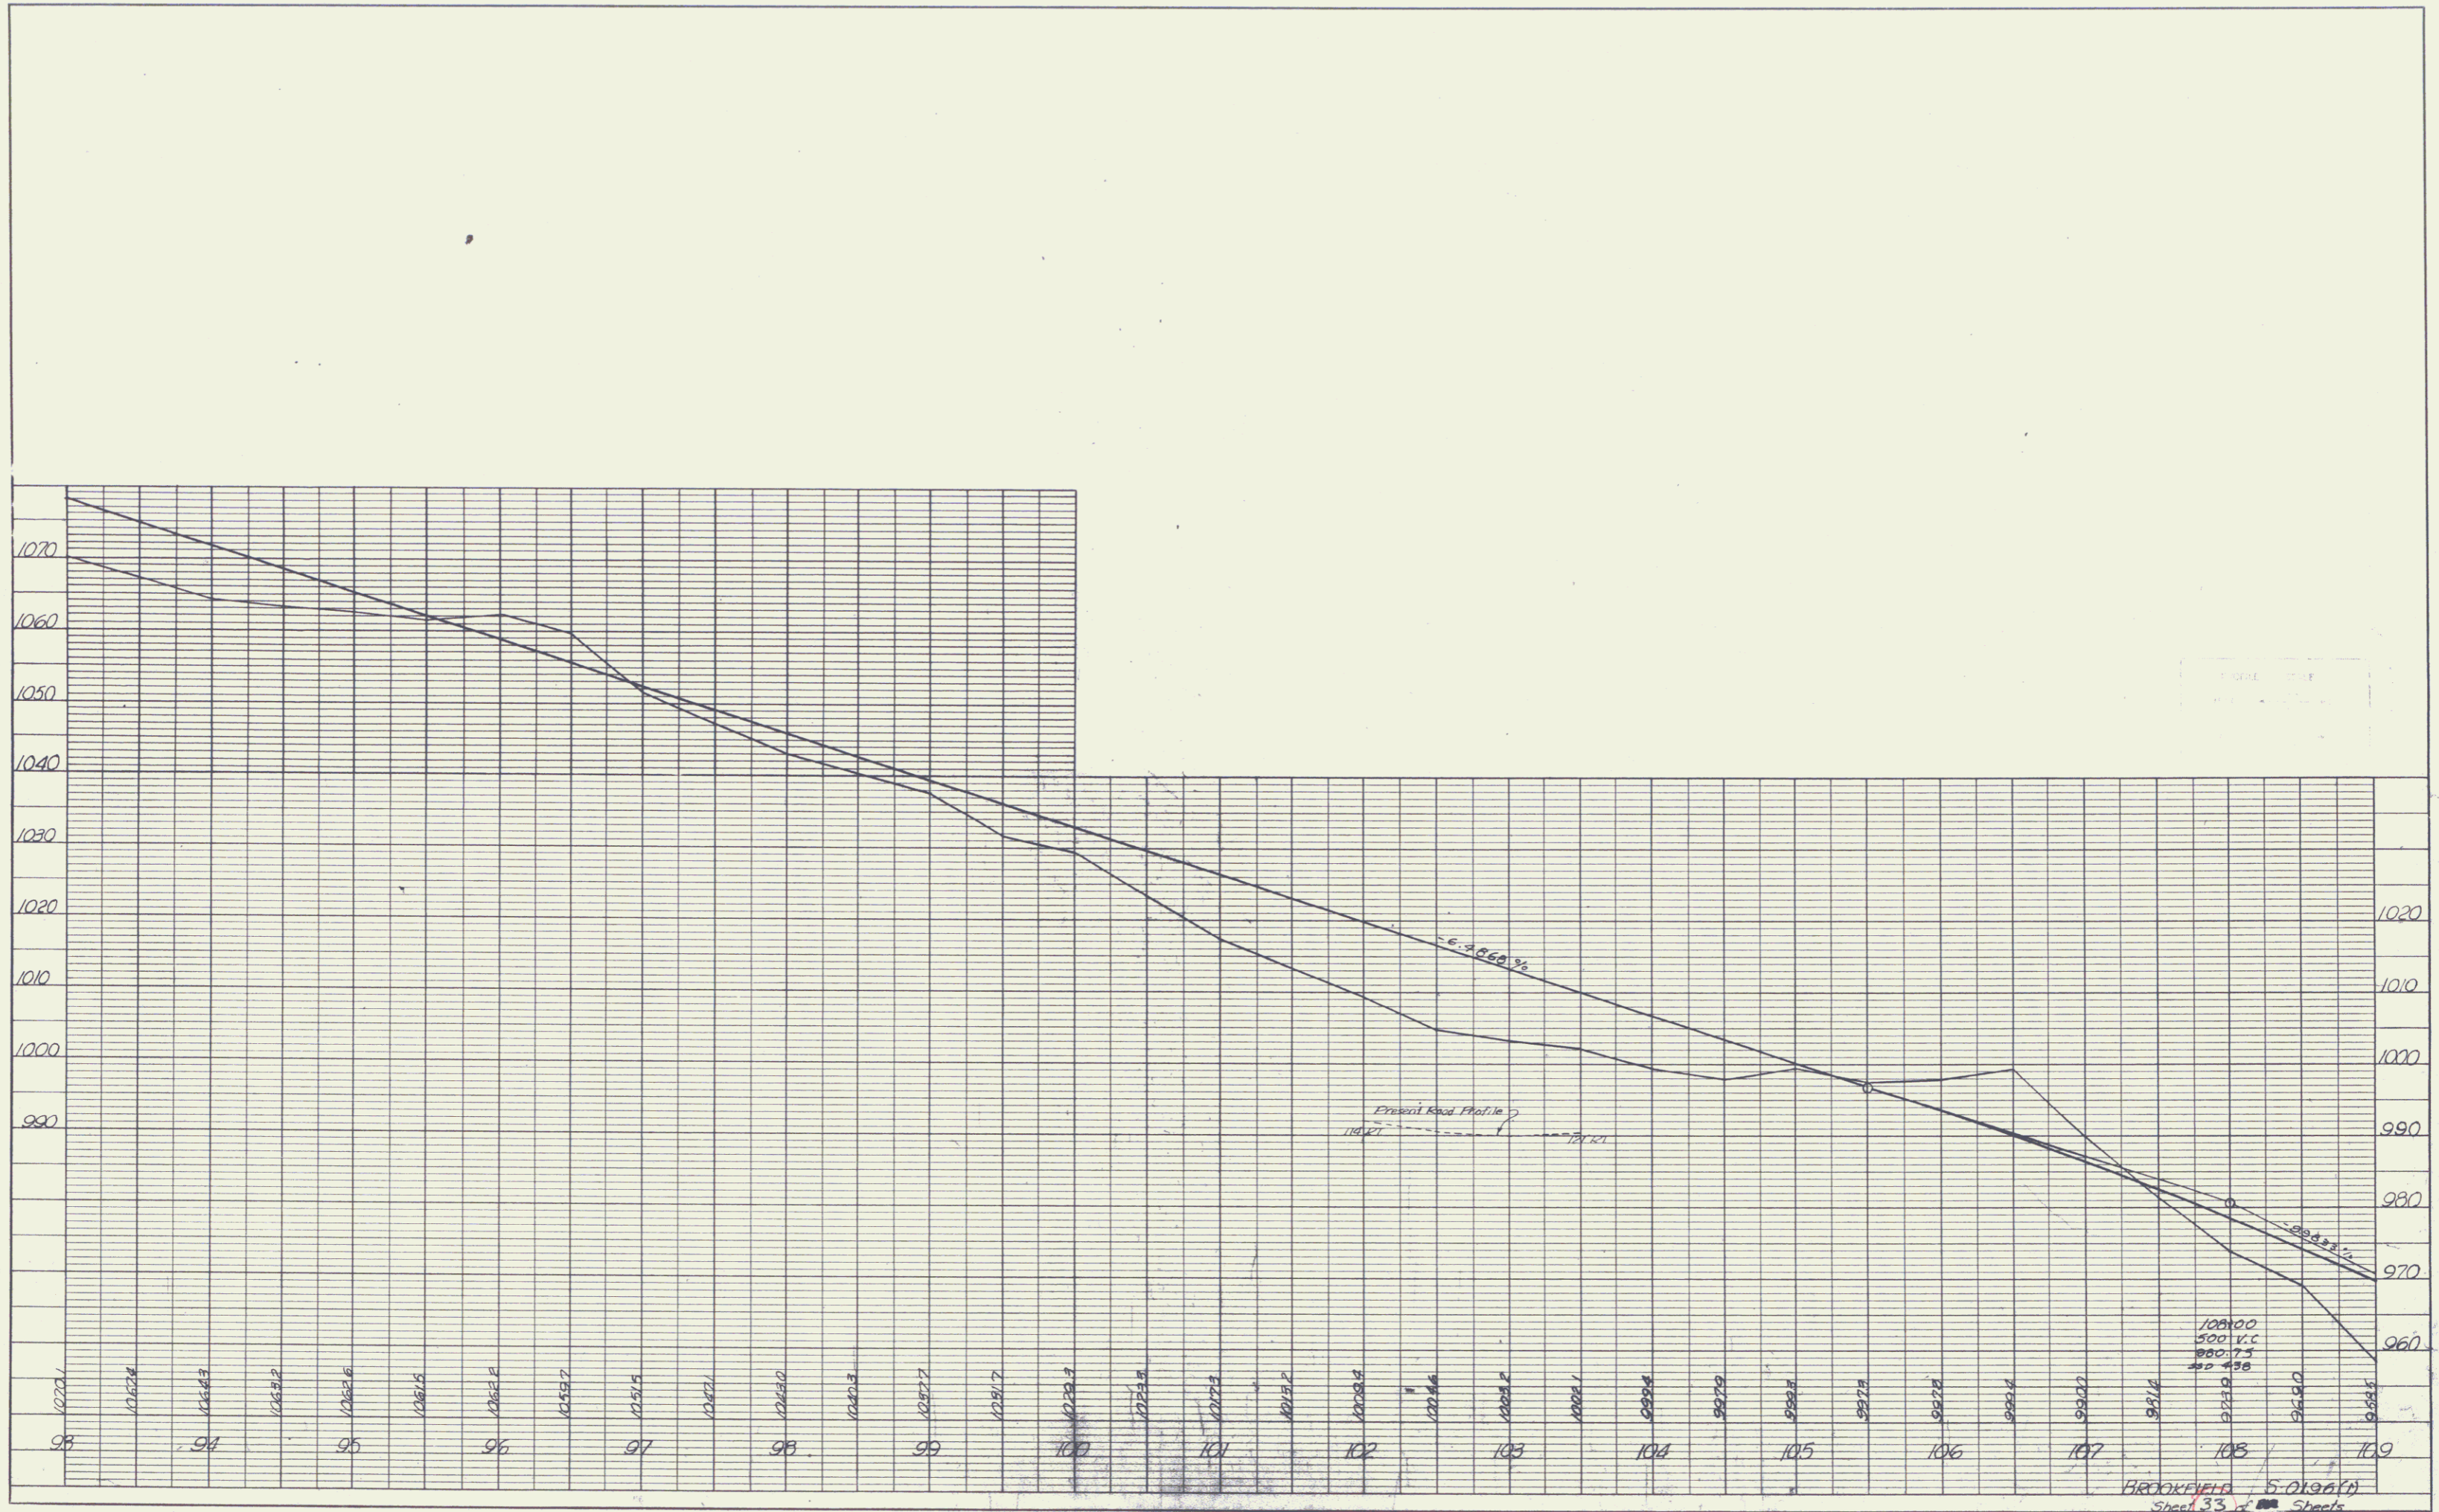


PLATE 1, PLAN-PROFILE
 KEEPE & DEER CO.


 Sheet 33 of 34 Sheets