


PLAN
 SURVEYED BY: [blank]
 DATE: [blank]
 NOTE BOOK NO.: [blank]
 ALIGNMENT CHECKED: [blank]
 RT. OF WAY CHECKED: [blank]

PROFILE
 SURVEYED BY: [blank]
 DATE: [blank]
 NOTE BOOK NO.: [blank]
 GRADE CHECKED: [blank]
 STRUCTURE NO. AT THE CROSSING: [blank]

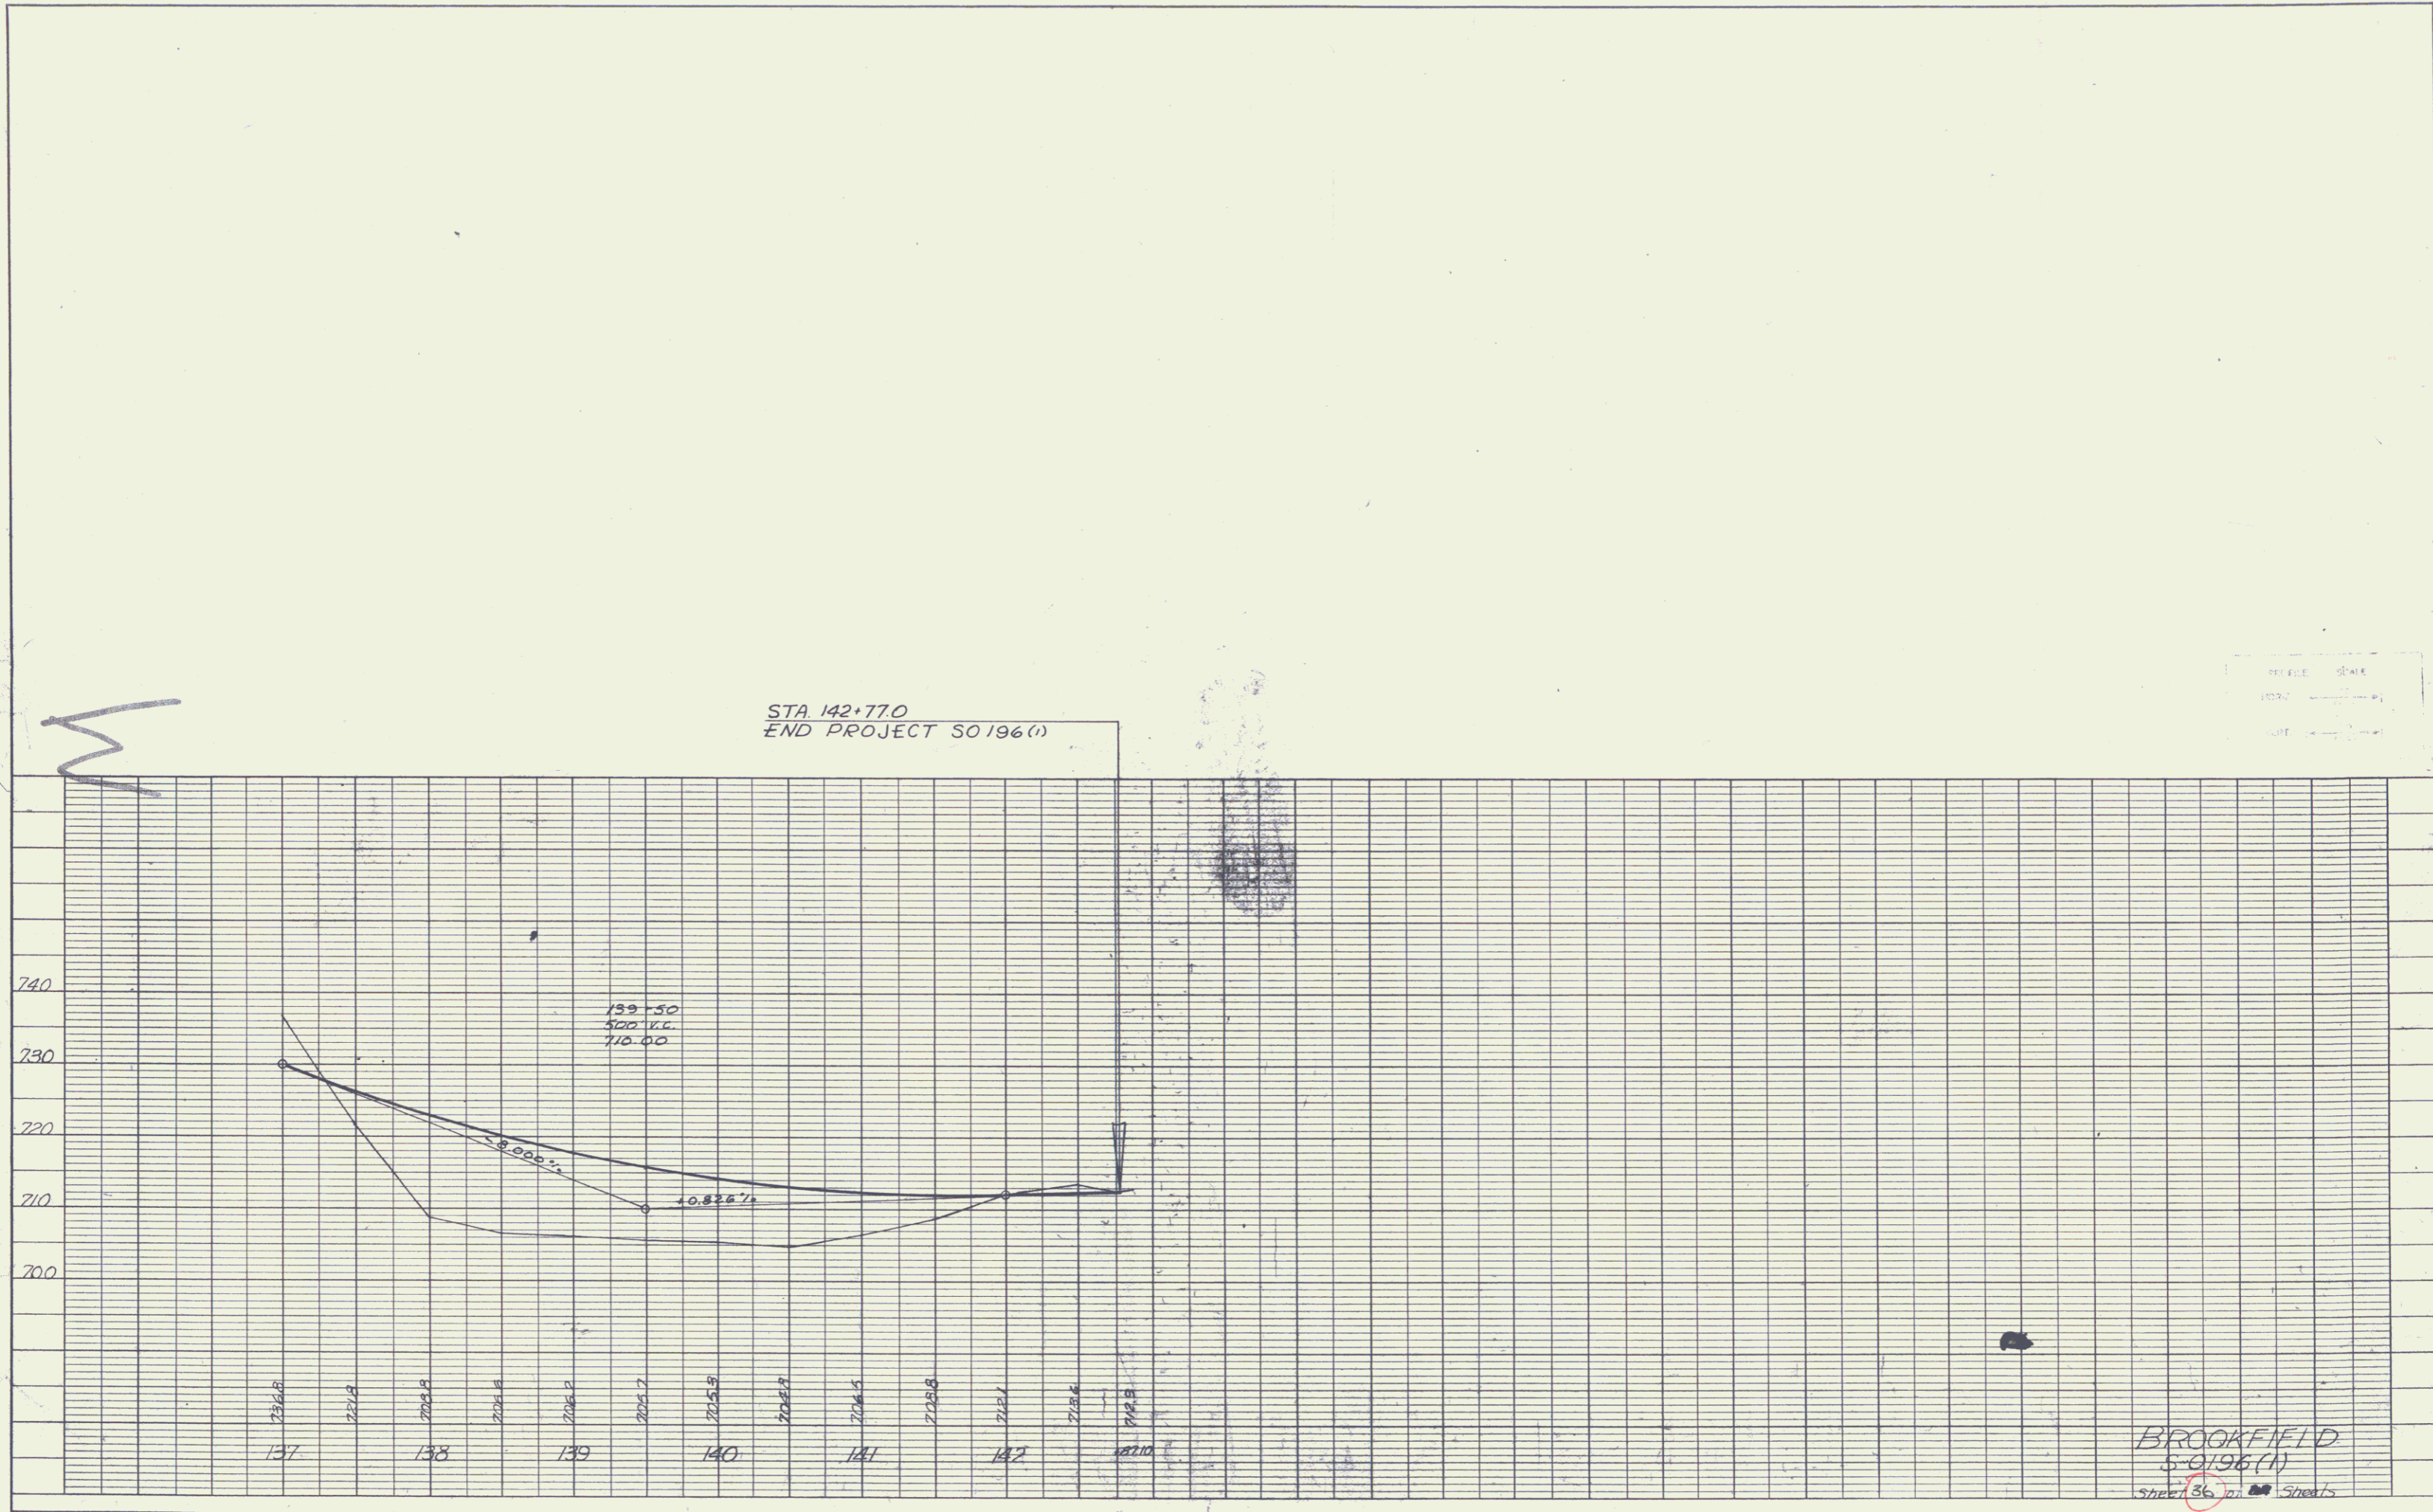

BROOKFIELD
 5-0196(1)
 Sheet 36 of 37 Sheets

PLATE 1 PLAN PROFILE