

EXCAVATION & REMOVAL OF ROAD SURFACE ON ROADWAYS ITEM 118-A
 STA. 22+10.00 - 24+10.00 RT.

PARCEL NO. 1
 GRANTEE: FOSTER C & RYDIER TERRY
 STATION: 22+00 - 24+10
 TAKING: 436 SQ FT
 REMAINDER: NONE
 RIGHTS: DRIVE 22+44LT, 23+10LT, 23+10 - 23+37 LT, (1115 SQ FT)
 TITLE TAKEN: W.D.O.E.
 RECORDED: RANDOLPH BK 53, PG 233, DT 12-26-62

CONSTRUCT DRIVES

| | |
|-------|-------|
| LT | RT |
| 22+40 | 21+10 |
| 23+20 | 22+10 |
| 24+40 | 22+70 |
| 26+10 | 22+70 |
| 28+85 | |

PARCEL NO. 2
 GRANTEE: FRED S & ANNIE S OWEN
 STATION: NONE
 TAKING: NONE
 REMAINDER: NONE
 RIGHTS: DRIVE 21+10 RT
 TITLE TAKEN: W.D.O.E.
 RECORDED: RANDOLPH BK 53, PG 264, DT 3-14-63

CONSTRUCTION NOTES

Sub base of gravel Item 201-A shall be used to stabilize slopes as indicated on the Plans or as directed by the Engineer.

All existing road pavements within a 2 Foot of sub-grade shall be thoroughly scarified & broken up, prepared to be included under the Bid Price of Common Excavation, Item 101 A.

Excavation for Stone Fill from 522 to 20' to 10' of As Unclassified [unclear] Exc. Drives shall be constructed 12' to 14' wide with a width of 12 Feet with a minimum radius of 20 feet on the flatter.

Curve Data No. 1
 Δ 13°-57' LT
 D 6'
 R 954.9'
 T 116.8'
 L 232.5'
 E 71'

CONSTRUCTION NOTE:
 Cars Shall Be Taken So As Not To Disturb The Trees Marked "Save" Left of Sta. 21+00 to 25+00.

BM 1
 Cor. Conc. Abut. U.S. Elev. 638.83

STA. 22+00.0
 BEGIN PROJECT SECTION 5-A
 Construct satisfactory approach to STA. 20+00.0

SEEDING FROM 611 TO SOIL FROM 621
 22+50.00 TO 23+10.00
 23+25.00 TO 23+45.00
 24+15.00 TO 25+05.00
 26+15.00 TO 28+61.00
 28+10.00 TO 22+66.00



PARCEL NO. 3
 GRANTEE: LEWIS & IDA J CHAMBERS
 STATION: 23+00 - 25+15
 TAKING: 2.1A ±
 REMAINDER: NONE
 RIGHTS: DRIVE 24+62LT, 26+06LT, CHAN 32+90-34+70 LT, DITCH 31+40 LT
 SLOPE 23+07 - 24+20 LT (150 SQ FT)
 TITLE TAKEN: W.D.O.E.
 RECORDED: RANDOLPH BK 53 PG 249 DT 2-5-63

Construct Drives

| | |
|-----------|-------|
| LT | RT |
| 22+20 | 21+10 |
| 23+00 | 22+70 |
| 24+60 | 22+00 |
| 26+06 | |
| Rev 28+66 | |
| 28 | |

PARCEL 4 A
 STATIONS 23+00 - 28+40
 TAKING 0.3A ±

PARCEL NO. 4 A
 GRANTEE: R. L. KNIGHT
 STATION: 23+00 - 28+40
 TAKING: 0.3A ±
 REMAINDER: NONE
 RIGHTS: SLOPE 23+00 - 23+15 RT, (110 SQ FT)
 TITLE TAKEN: W.D.O.E.
 RECORDED: RANDOLPH BK 53 PG 263 DT 2-27-63

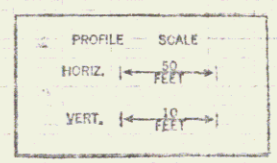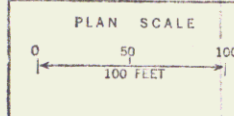

RANDOLPH
 Proj S No 0190(1) SA
 Sheet 2