


PARCEL	KIND OF INSTRUMENT	DATE OF INSTRUMENT	GRANTOR	GRANTEE	RECORDED INSTRUMENT	REMARKS
A-B	N.D.	3-26-30	A.H. COLVIN		ST. 37 30 24-17	3-28-36
A'	N.D.	3-6-36	H.E. COLVIN		38 508-8	3-10-36
A'	R.C.D.	5-14-36	G.R. KRITZ		" 37 329	5-19-36

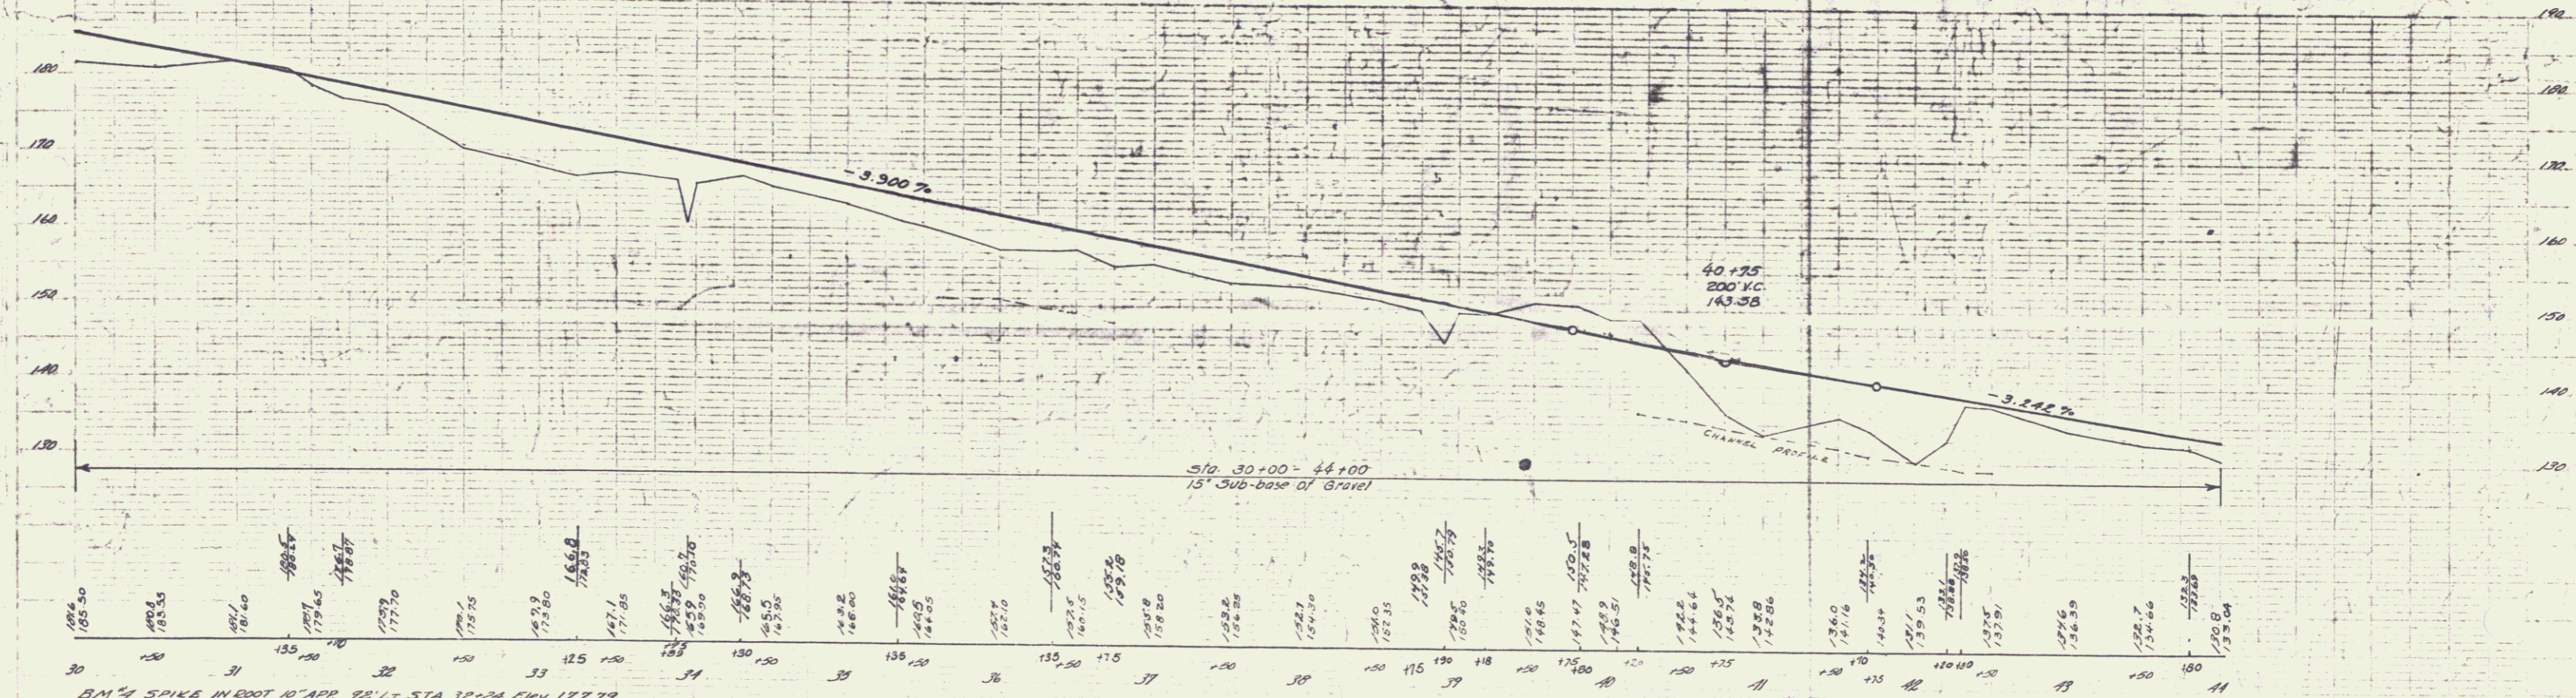

BM 4 SPIKE IN ROOT 10" APR 92' LT STA 32+24 ELEV 177.79  
 BM 5 SPIKE IN ROOT 12" MAPLE 33' RT STA 37+13 ELEV 152.76  
 BM 8 SPIKE IN ROOT 14" LEX WOOD 30' S' LT STA 41+22 ELEV 150.91