
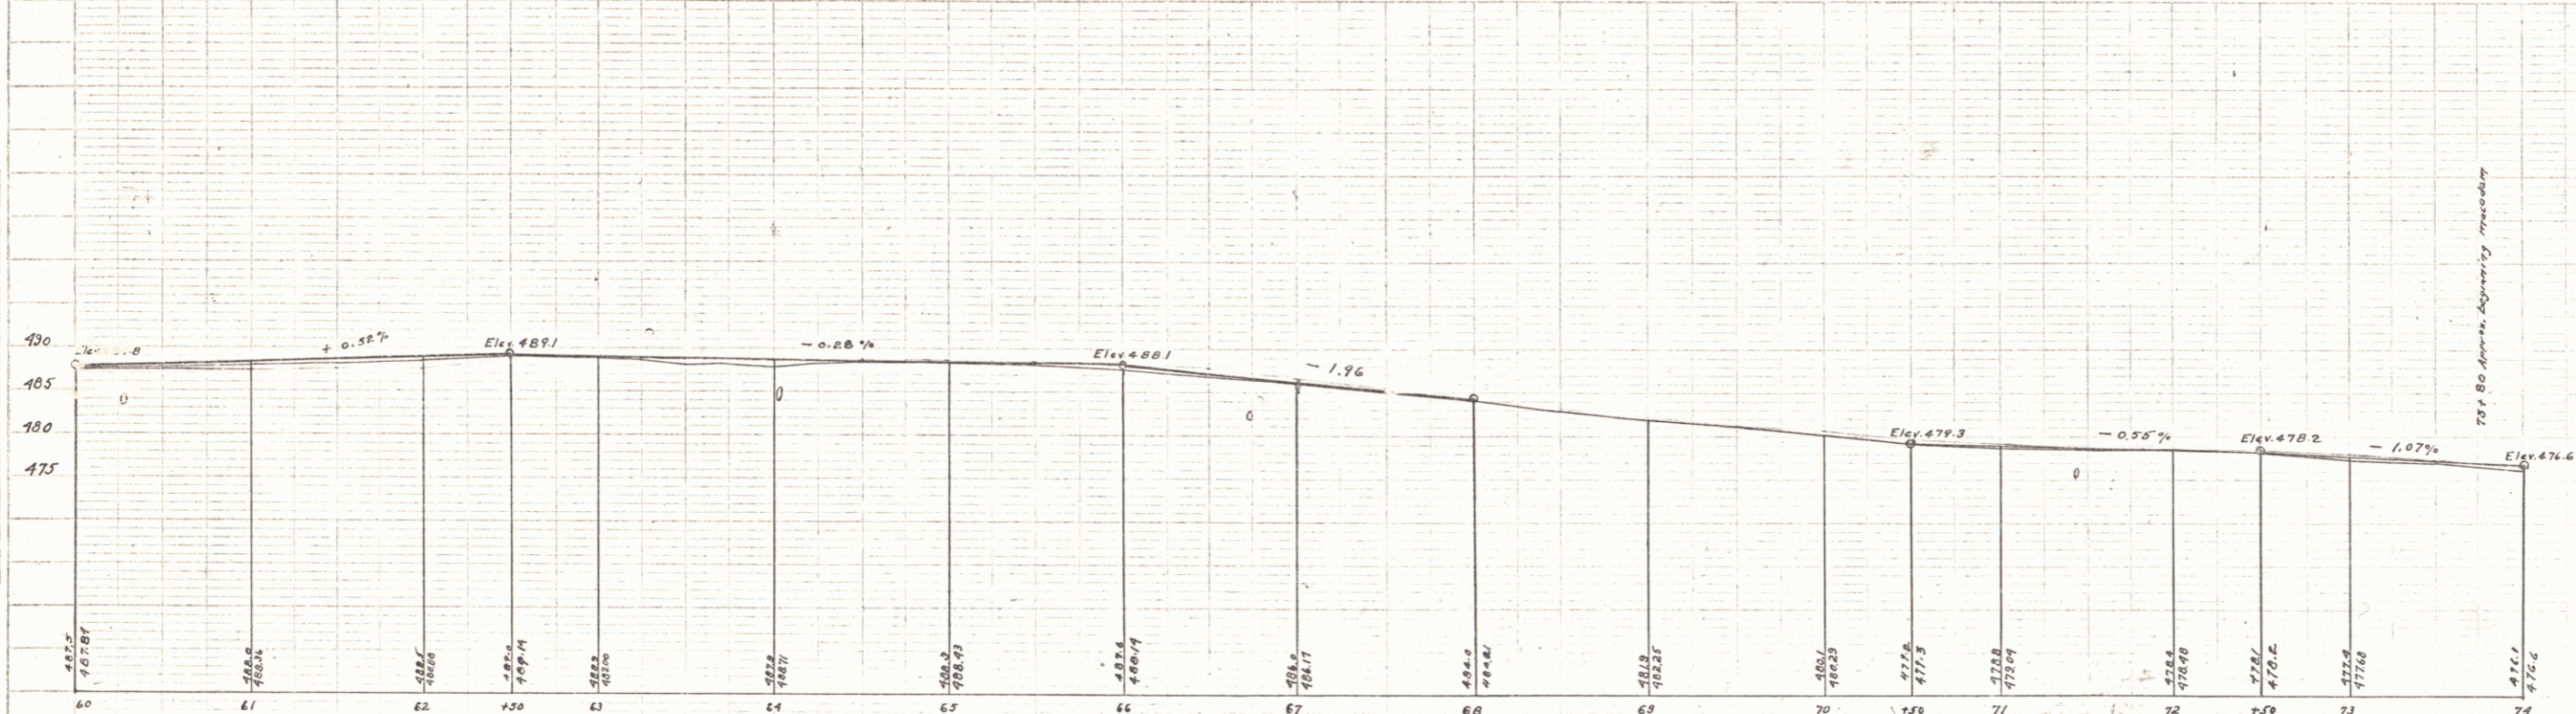


GUARD RAIL REQUIRED ON LEFT		
Sta	To Sta	Length
67+14	68+10	80'
68+10	71+71	431'
TOTAL THIS SHEET 511'		

CULVERT REPAIRS REQUIRED		
Sta	Description	Qty
67+24	1-2-4 Concrete inlet box	10 Cu yd
67+24	1-2-1	17
67+71	1-2-4	1.5
67+71	1-2-4 Headwall	0.5
67+71	1 Small grate	1
Sta 71+92	1-2-4 concrete inlet box	0.8
71+92	1-2-4 Headwall	0.5
71+92	1 Small grate	1

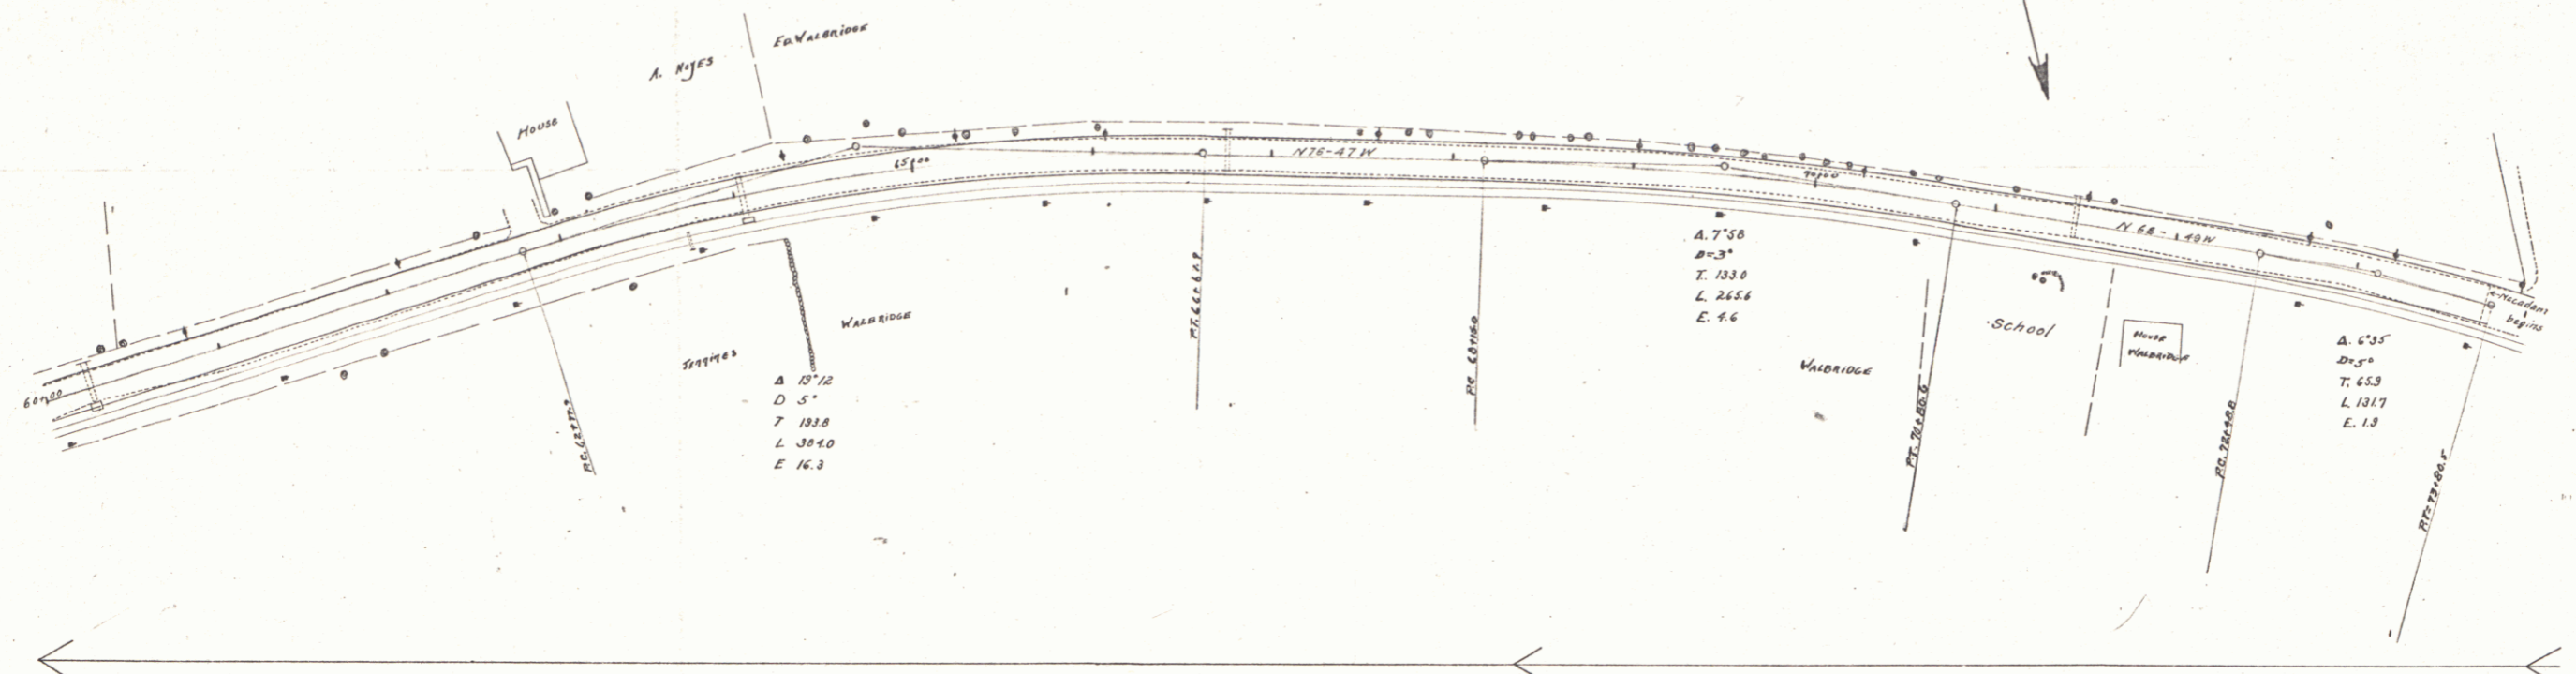

B.M. N.E. Corner of headwall 16' left of 60+20, Elev 487.96
 B.M. N.E. Corner of headwall 16' left of 64+00, Elev 487.74
 B.M. Nail in Elm 13.5' left of Sta 68+40, Elev 482.12
 B.M. Spike in elm 14' left of 71+60, Elev 478.08

Note: All Crown Elevations to be lowered 0.08 ft.

PLAN

