


PLAN	DATE
DESIGNED	
PLANNED	
NOTED	
BY	
NO.	

PROFILE	DATE
DESIGNED	
PLANNED	
NOTED	
BY	
NO.	

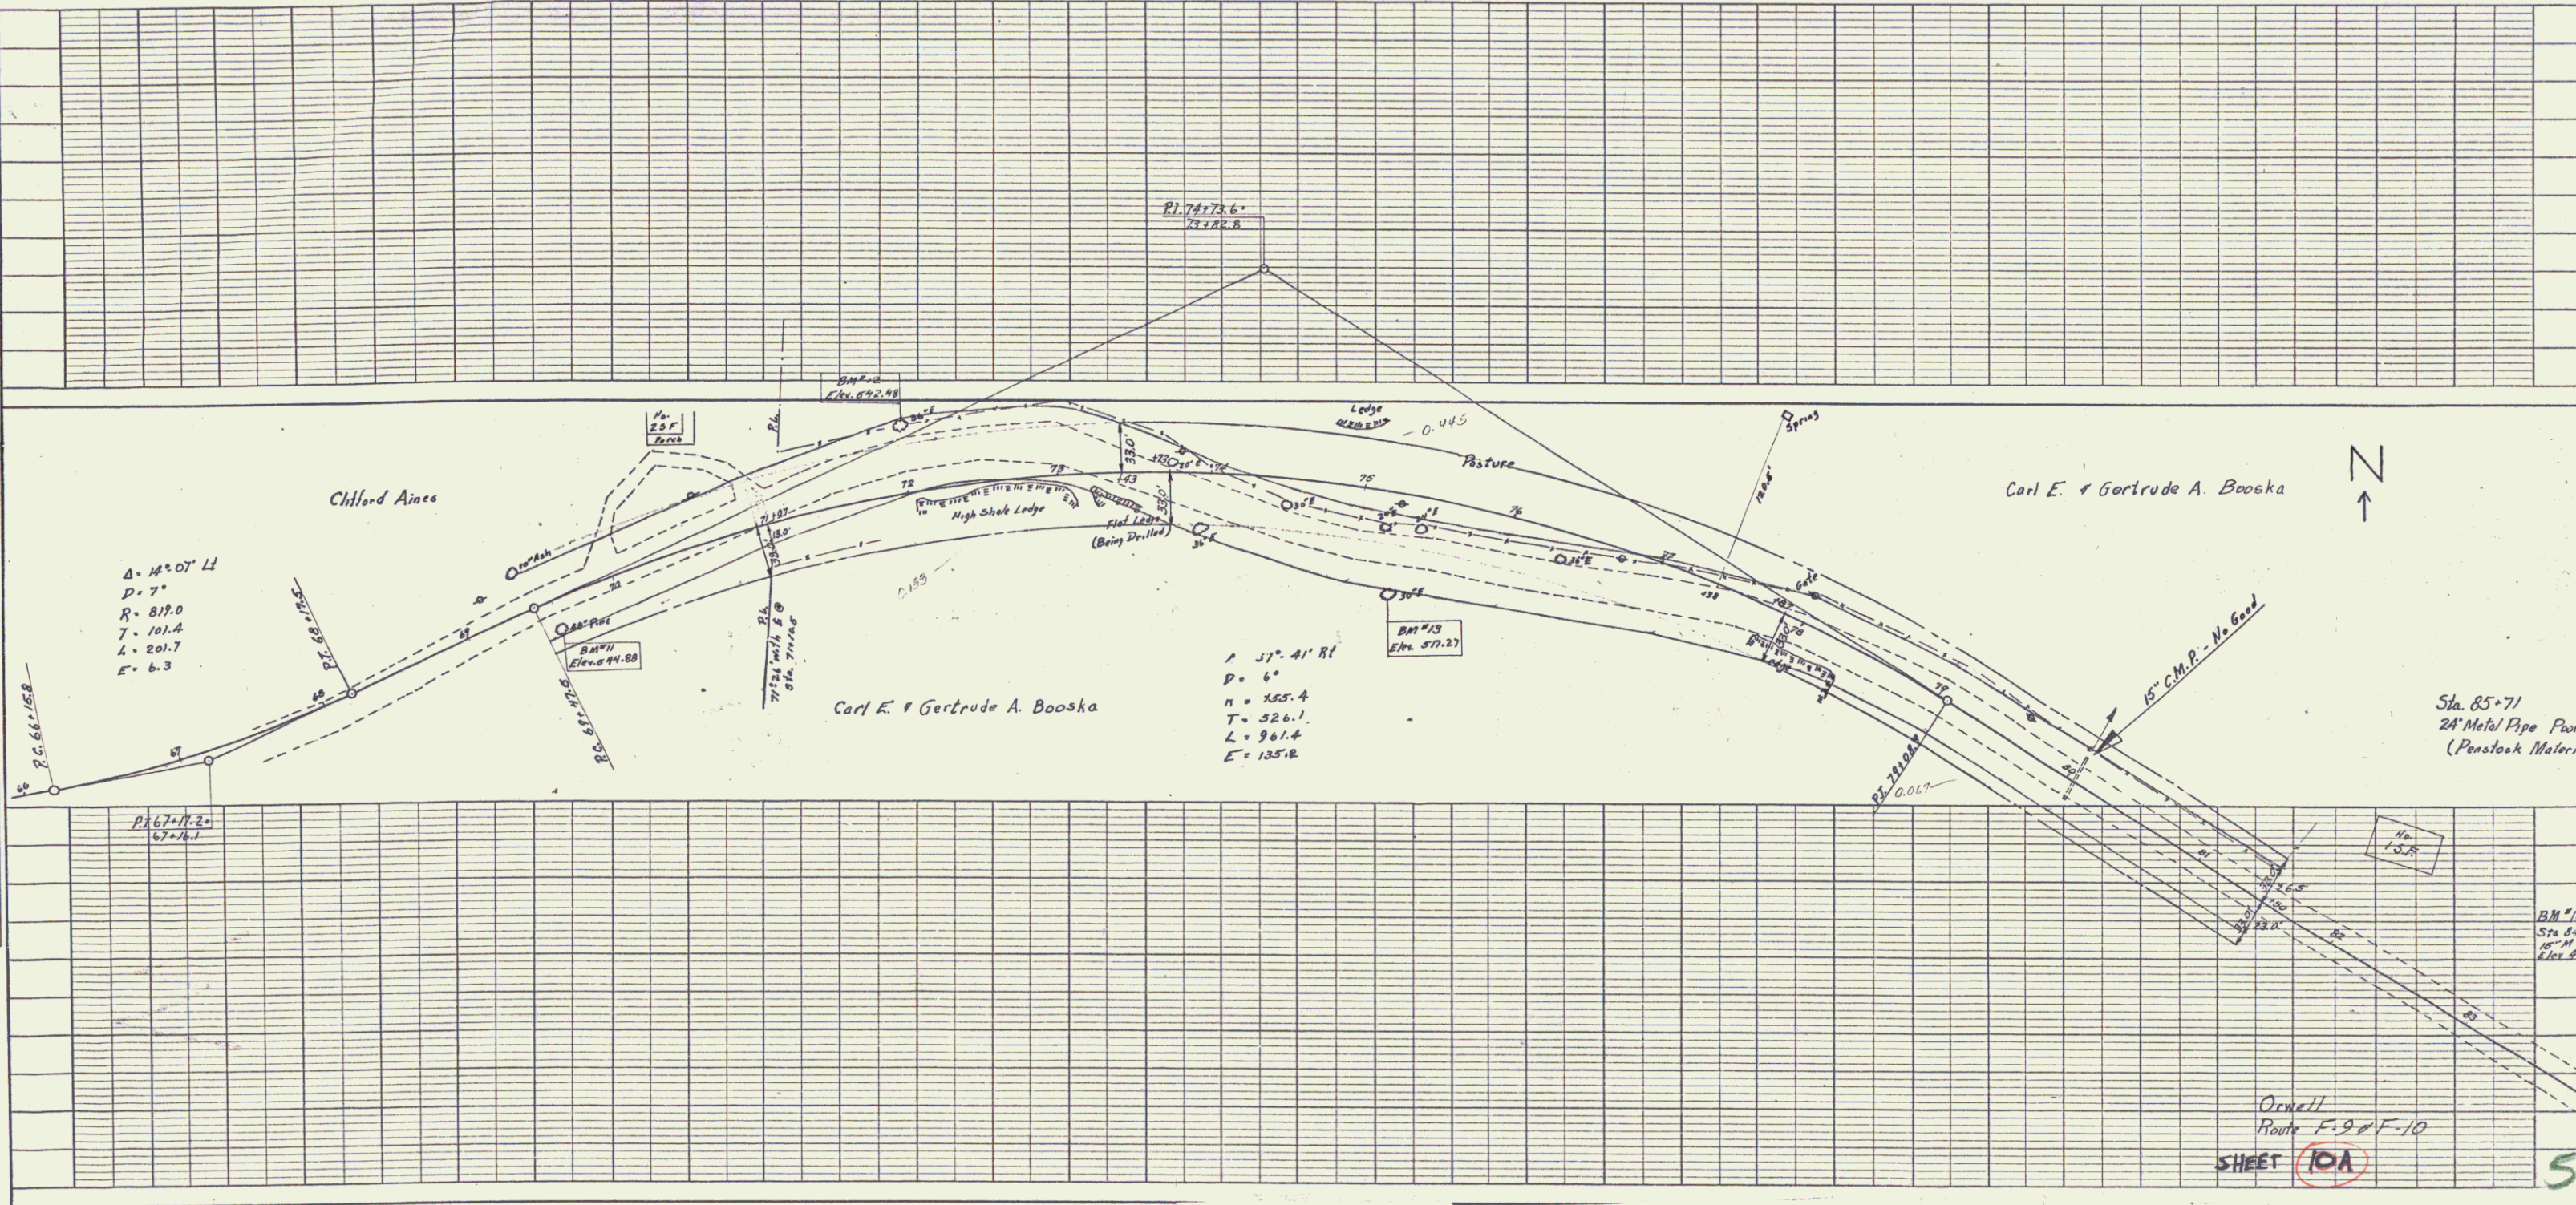

 $D = 7''$   
 $R = 817.0$   
 $L = 201.7$   
 $E = 6.3$


Orrell  
 Route F-9 & F-10  
 SHEET **10A**

5