


PLAN
 DRAWING
 PLOTTED
 DATE BOOK
 BY
 CHECKED
 BY
 DATE


PROFILE
 DRAWING
 PLOTTED
 DATE BOOK
 BY
 CHECKED
 BY
 DATE

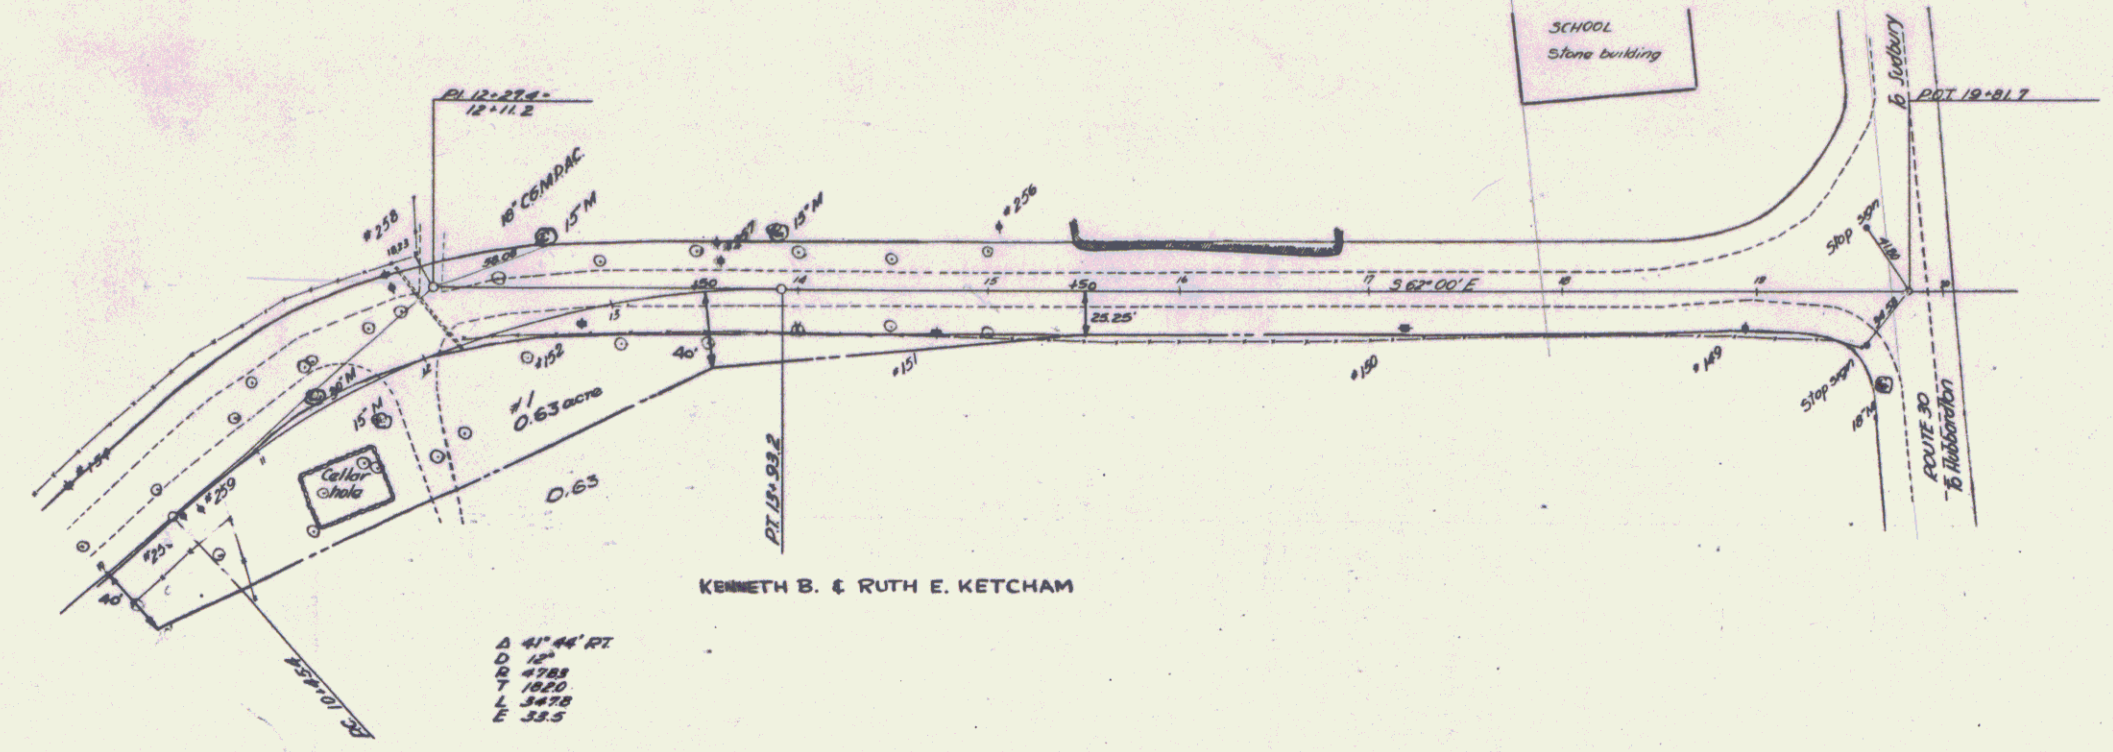

KENNETH B. & RUTH E. KETCHAM

Δ 41° 44' RT
 D 0
 T 1880
 L 3478
 E 33.5

PARCEL # 1
 INSTRUMENT N.D.O.E.
 DATE 6-24-30
 GRANTOR KENNETH B. & RUTH E. KETCHAM
 GRANTEE ST OF VT
 RECORDED SUDBURY
 BOOK M
 PAGE 327-328
 DATE 7-12-30
 REMARKS-

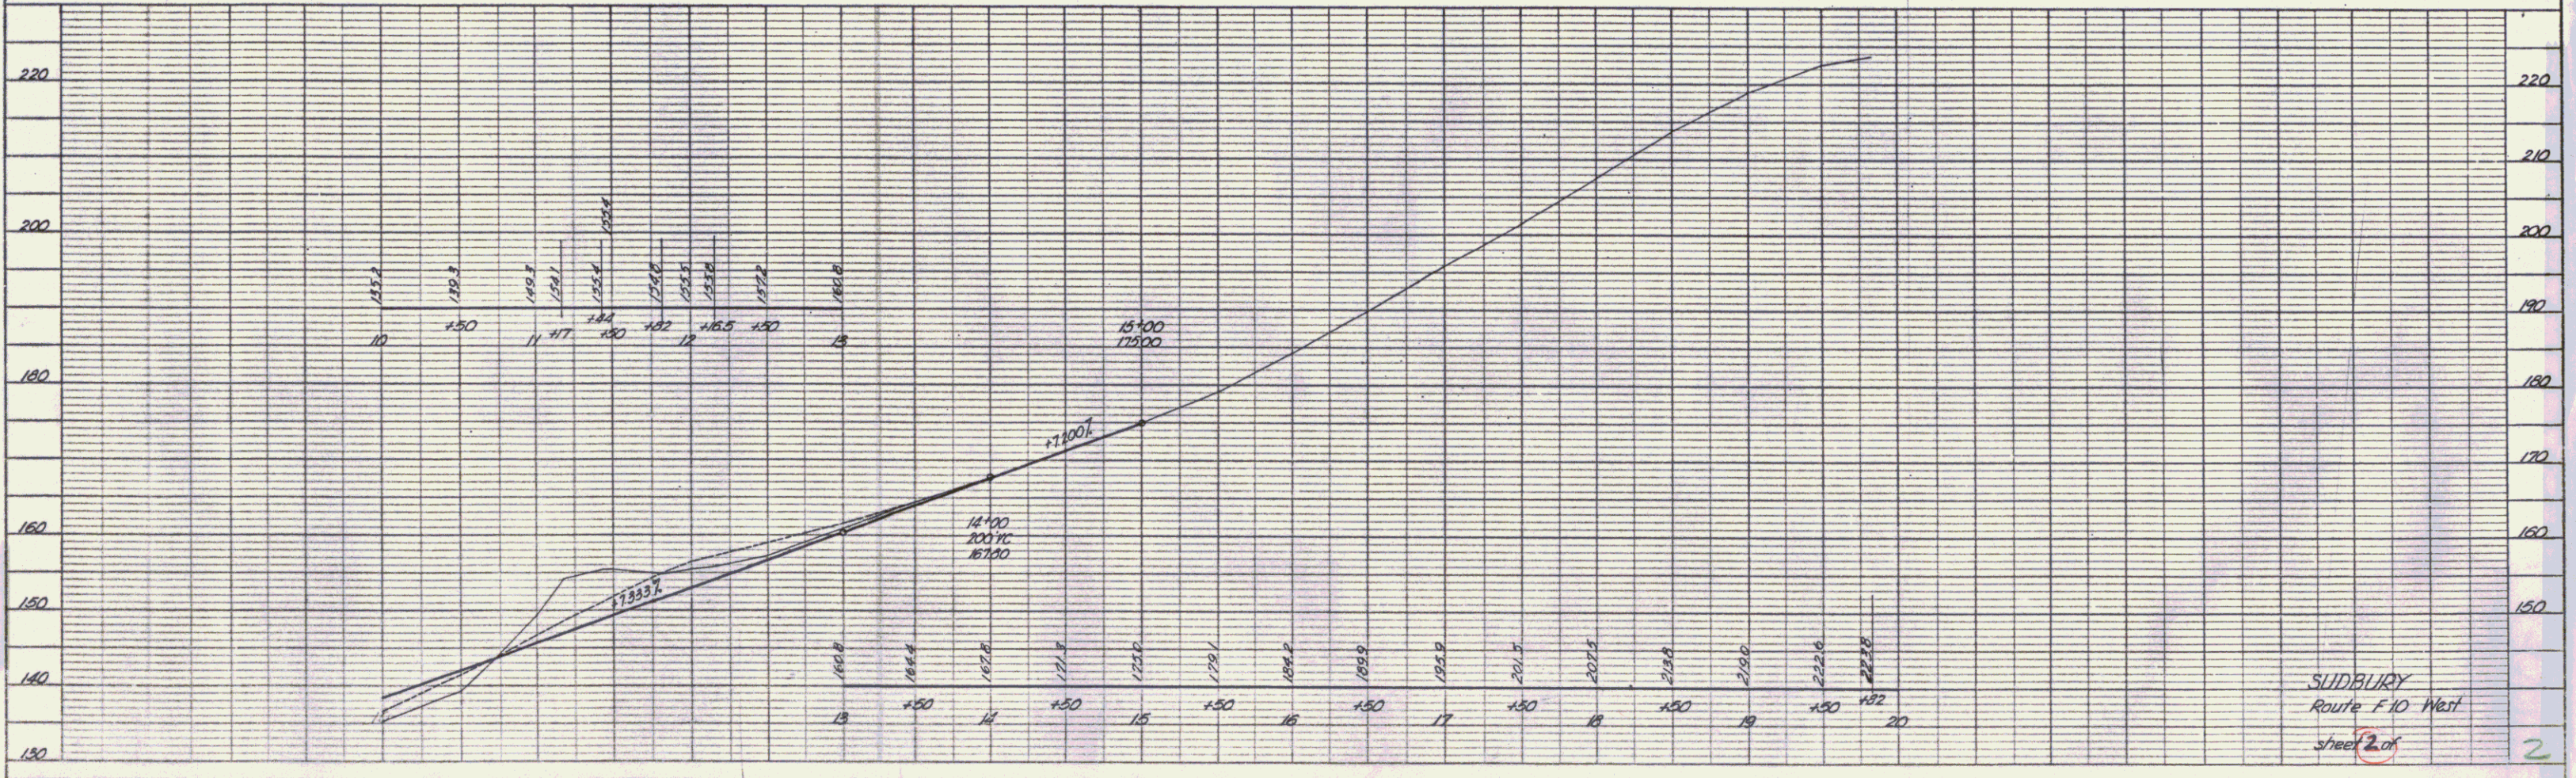

SUDBURY
 Route F10 West
 Sheet 2 of 2