




PLAN
 SHEET
 COURSE
 No. 191-A

SHEET
 COURSE
 No. 191-A

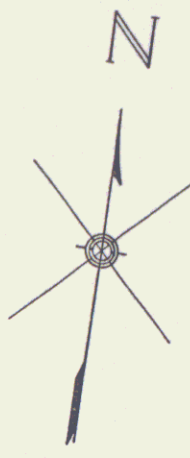

REDFIELD PROCTOR
 62+50 = 18' C.M.P.

POB. 64+14.5

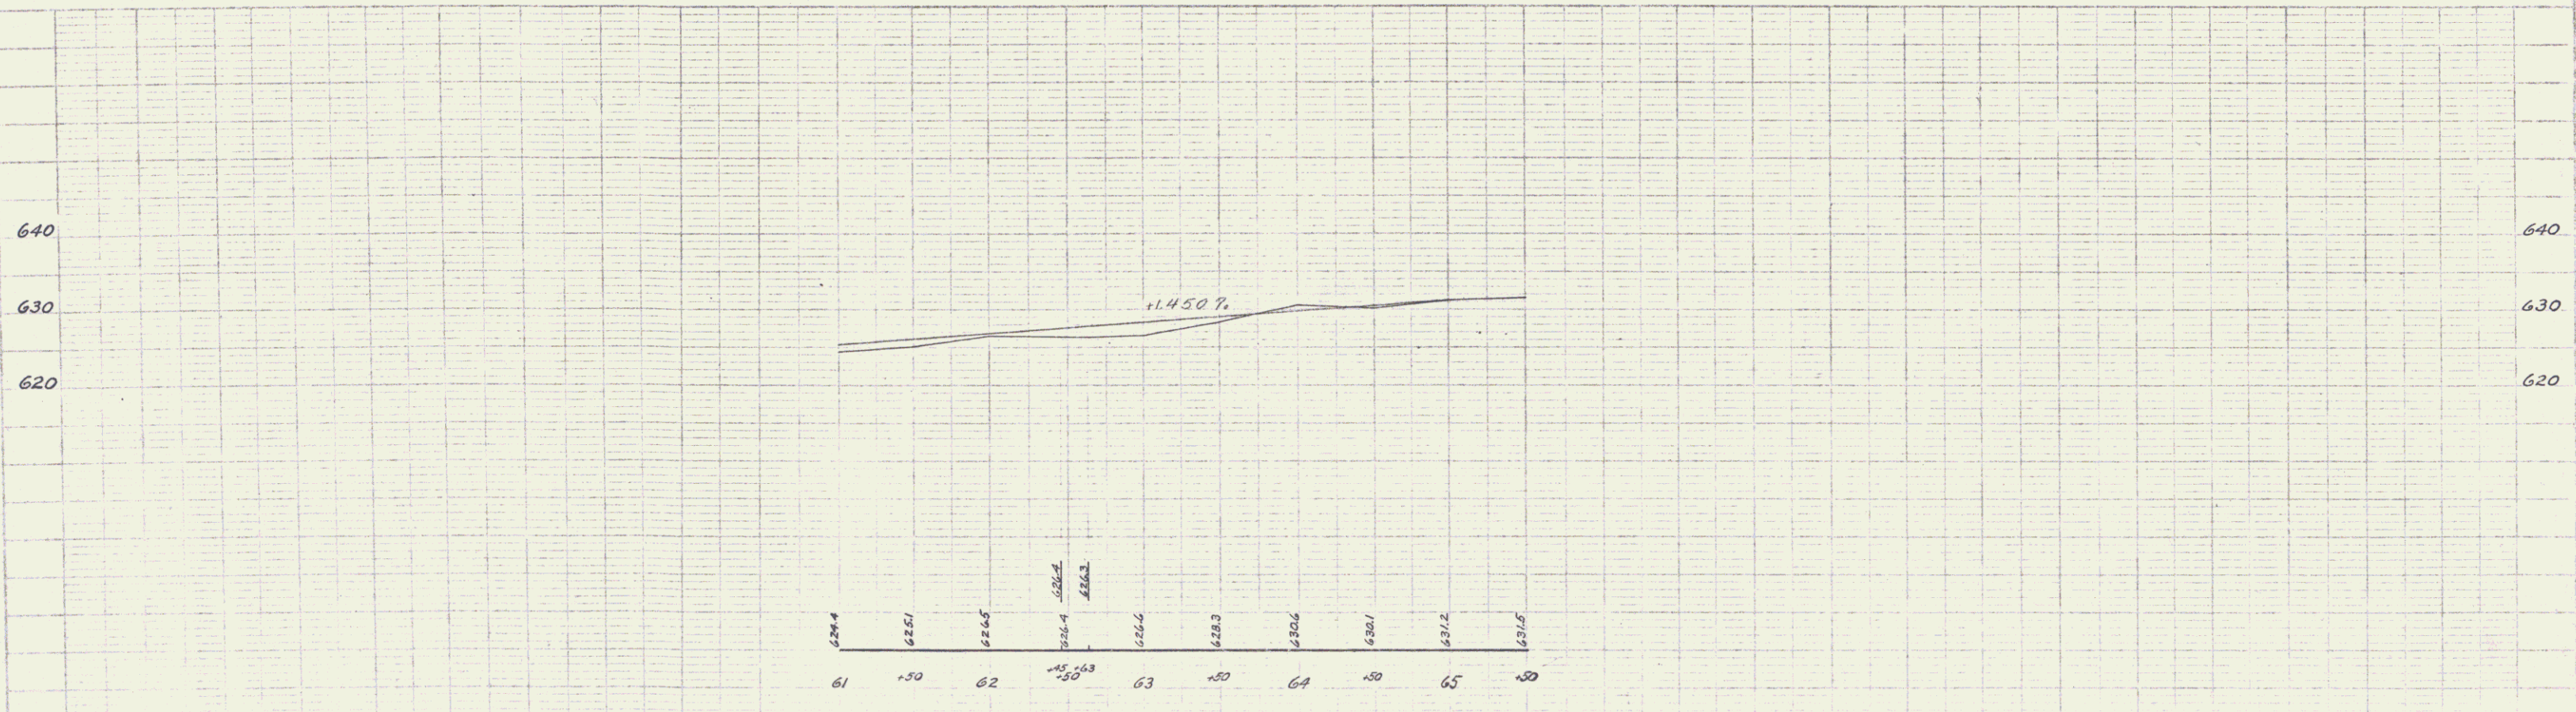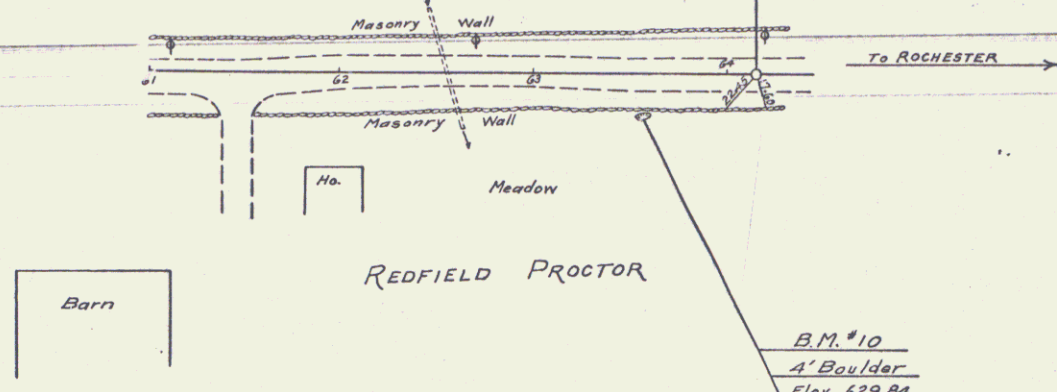

B.M. #10 - Point Spot on 4' Boulder 20.5 Rt. of Sta. 63+56 - Elev. 629.84.

SERIES WP55 No. 191-A
 SHEET 60 of 7