


PLAN  
 SURVEYED BY  
 DATE  
 NOTE BOOK NO.  
 ALIGNMENT CHECKED BY  
 FT. OF WAY CHECKED BY

PROFILE  
 SURVEYED BY  
 DATE  
 NOTE BOOK NO.  
 IN S. S. NOTED BY  
 STRUCTURE NOTED BY


Δ 8' 10" LI  
 D 4'  
 R  
 T 1023  
 L 2042  
 E

MARGARET PROCTOR KELLEY, KATHARINE PROCTOR MAYNARD &  
 ROBERT DUTTON PROCTOR

Δ 13' 44" LI  
 D 5'  
 R  
 T 139.0  
 L 274.7  
 E

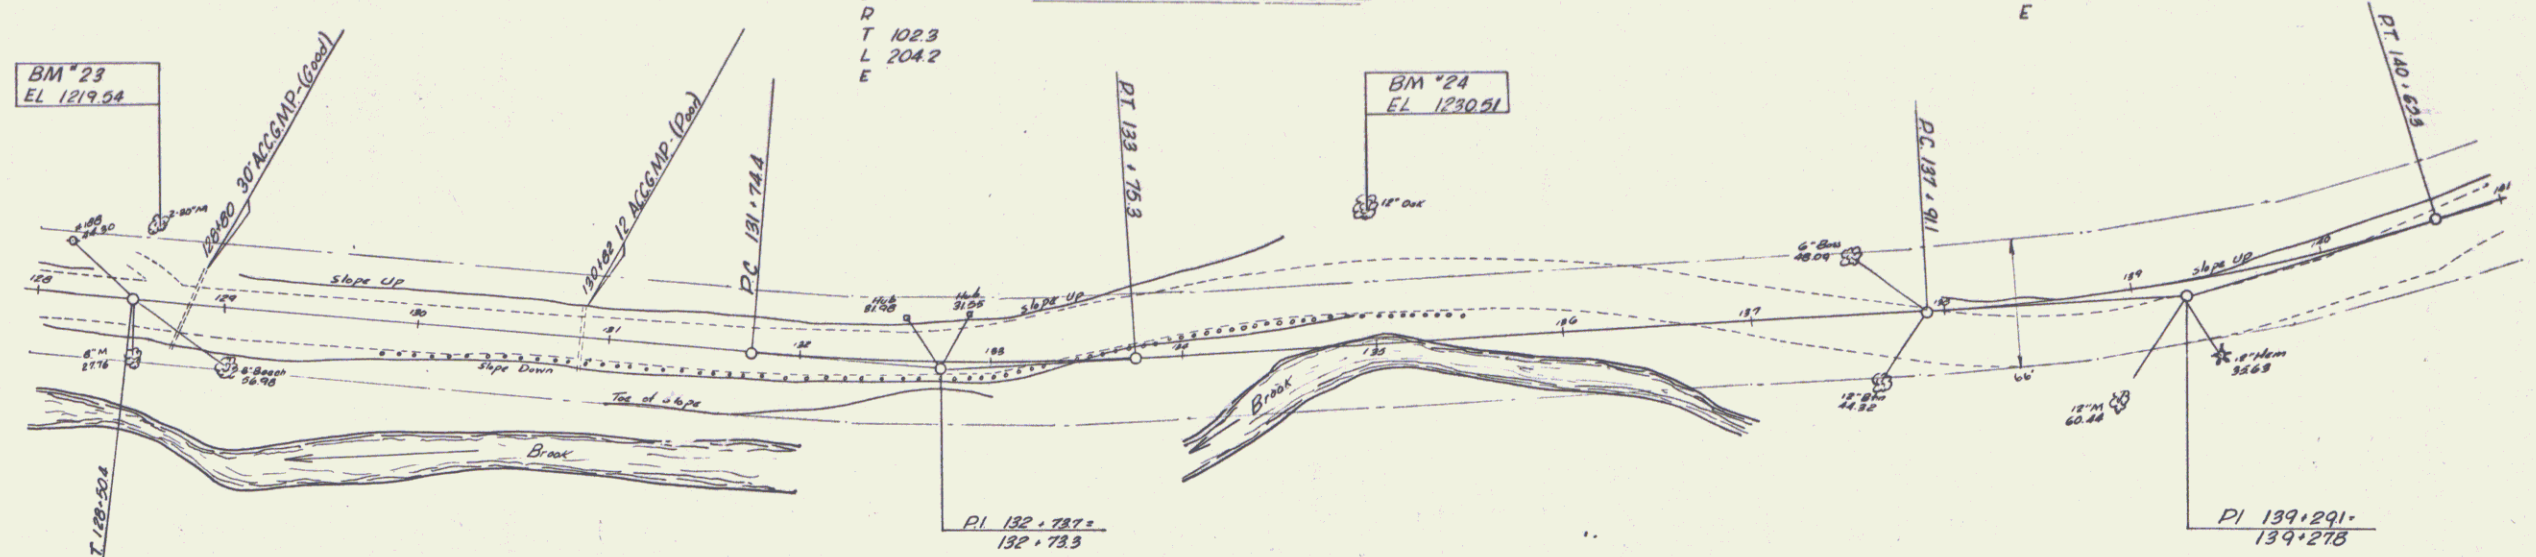

MARGARET PROCTOR KELLEY, KATHARINE PROCTOR MAYNARD &  
 ROBERT DUTTON PROCTOR

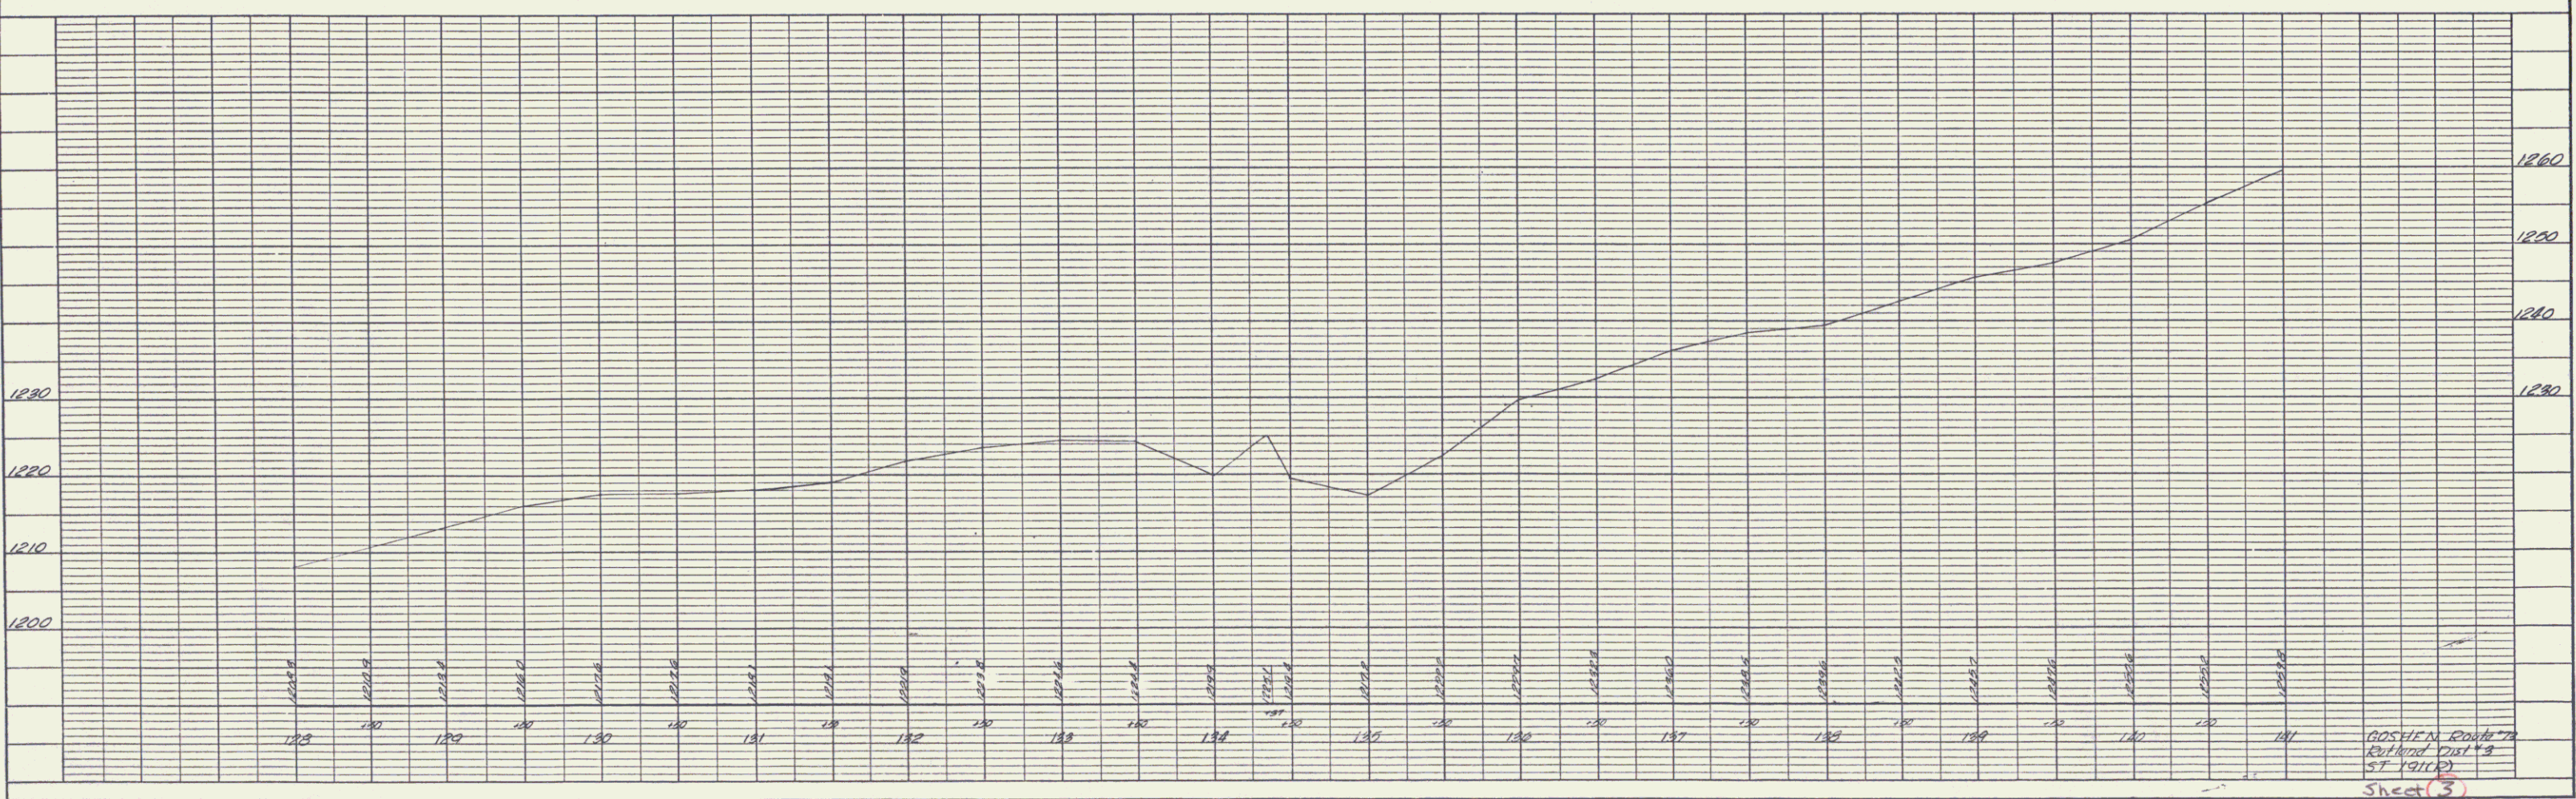

GOSHEN ROAD  
 ROUTE DIST 13  
 ST. 1911(R)  
 Sheet 3