

PLAN
 SURVEYED
 NOTE BOOK ALPHABETIC CHECKED
 NO. OF WPT CHECKED

PROFILE
 SURVEYED
 NOTE BOOK ALPHABETIC CHECKED
 NO. OF WPT CHECKED

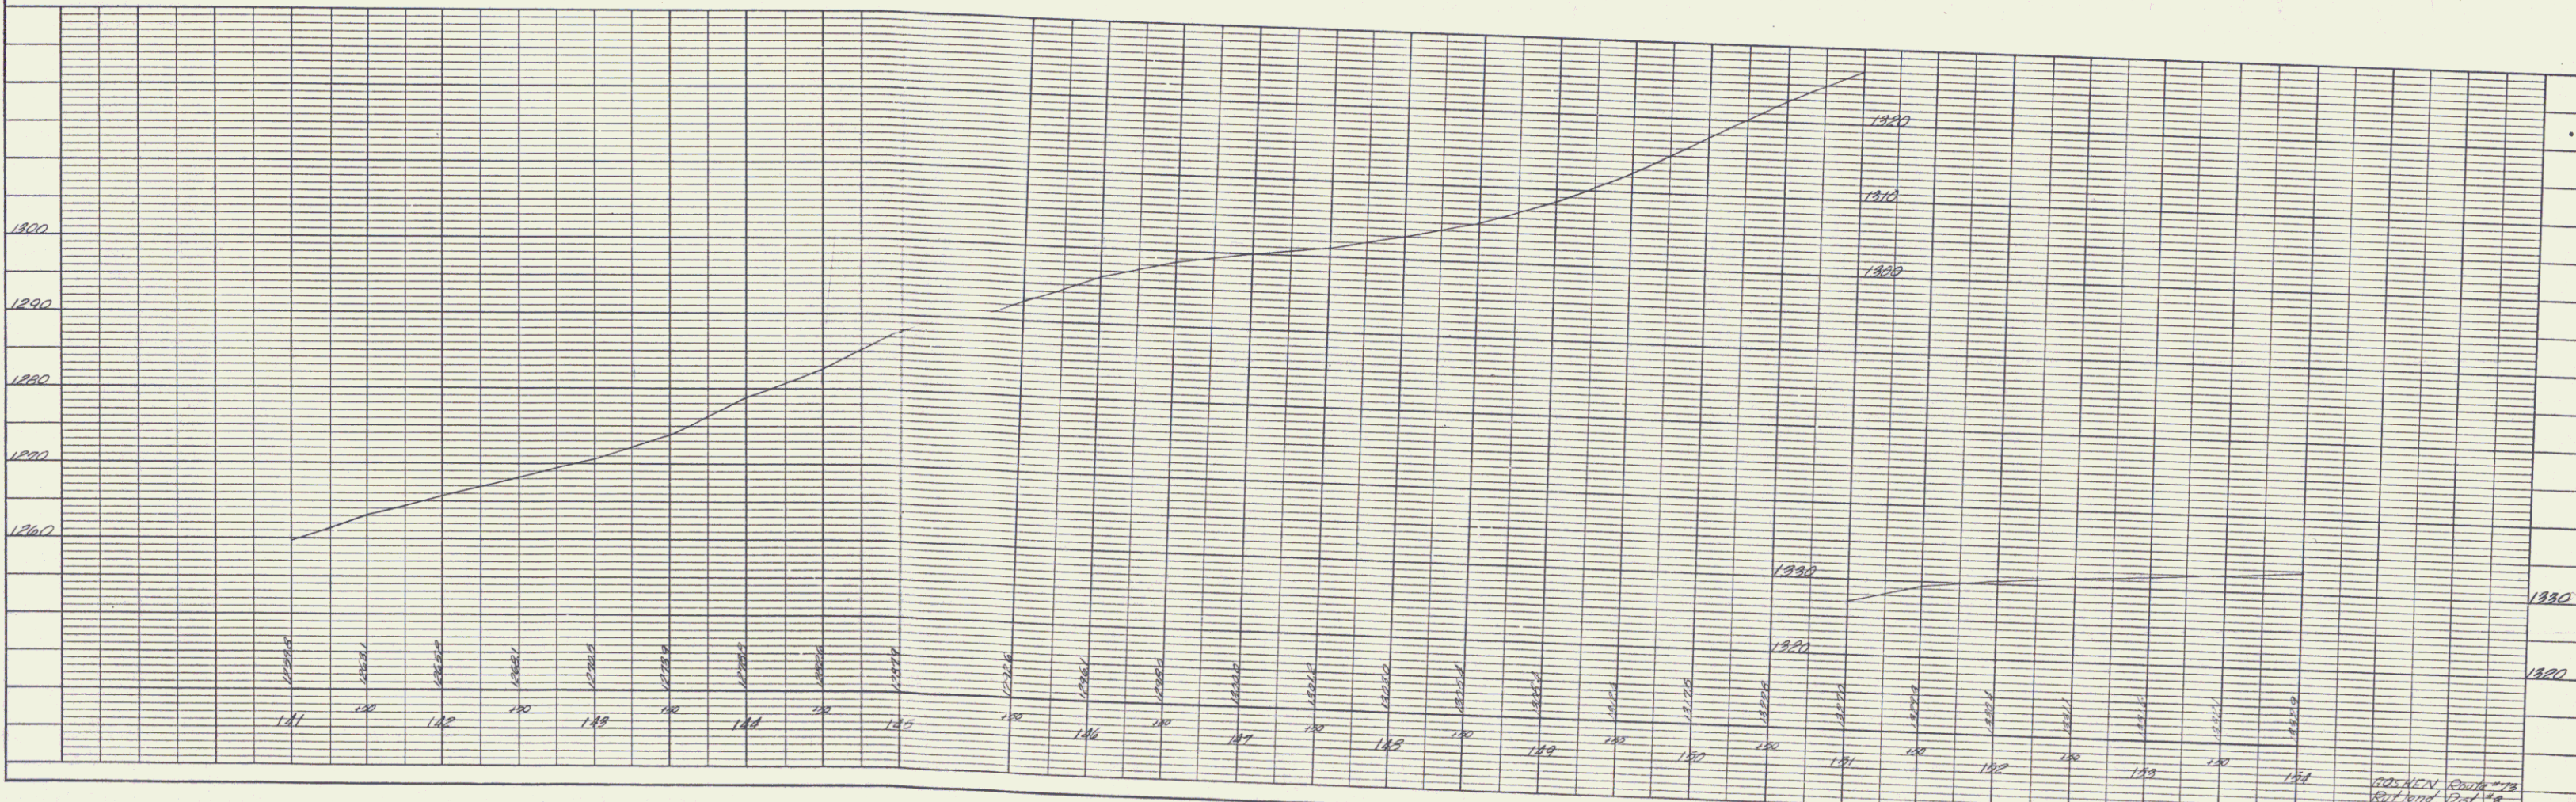
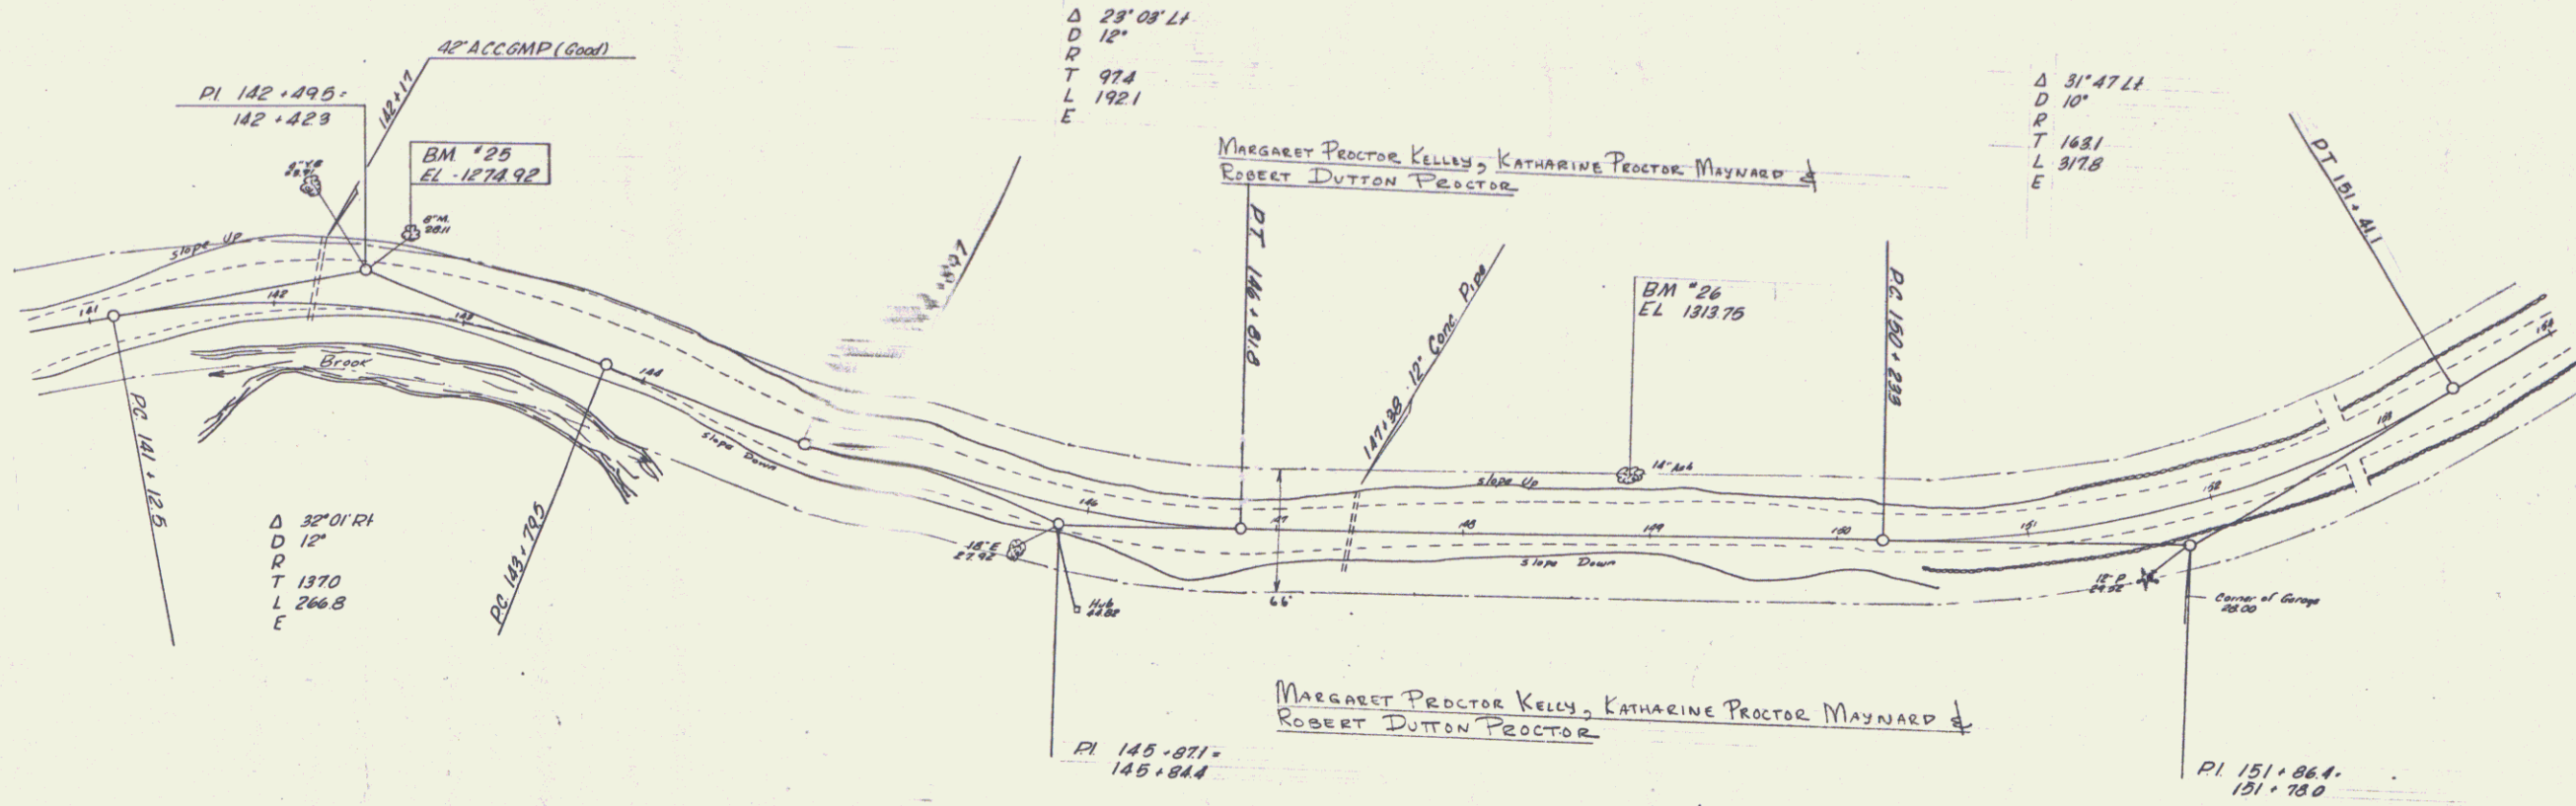


PLATE 1 - PLAN - PROFILE - D. R. R. & E. STANDARD
 KRUFFEL & ESSER CO., NEW YORK
 E & C. NO. 345-1

 ST. 11100
 Sheet 4