

PLAN
 SURVEYED
 NOTE BOOK NO. _____
 ALIGNED CHECKED BY _____
 NO. _____

PROFILE
 SURVEYED
 NOTE BOOK NO. _____
 ALIGNED CHECKED BY _____
 NO. _____

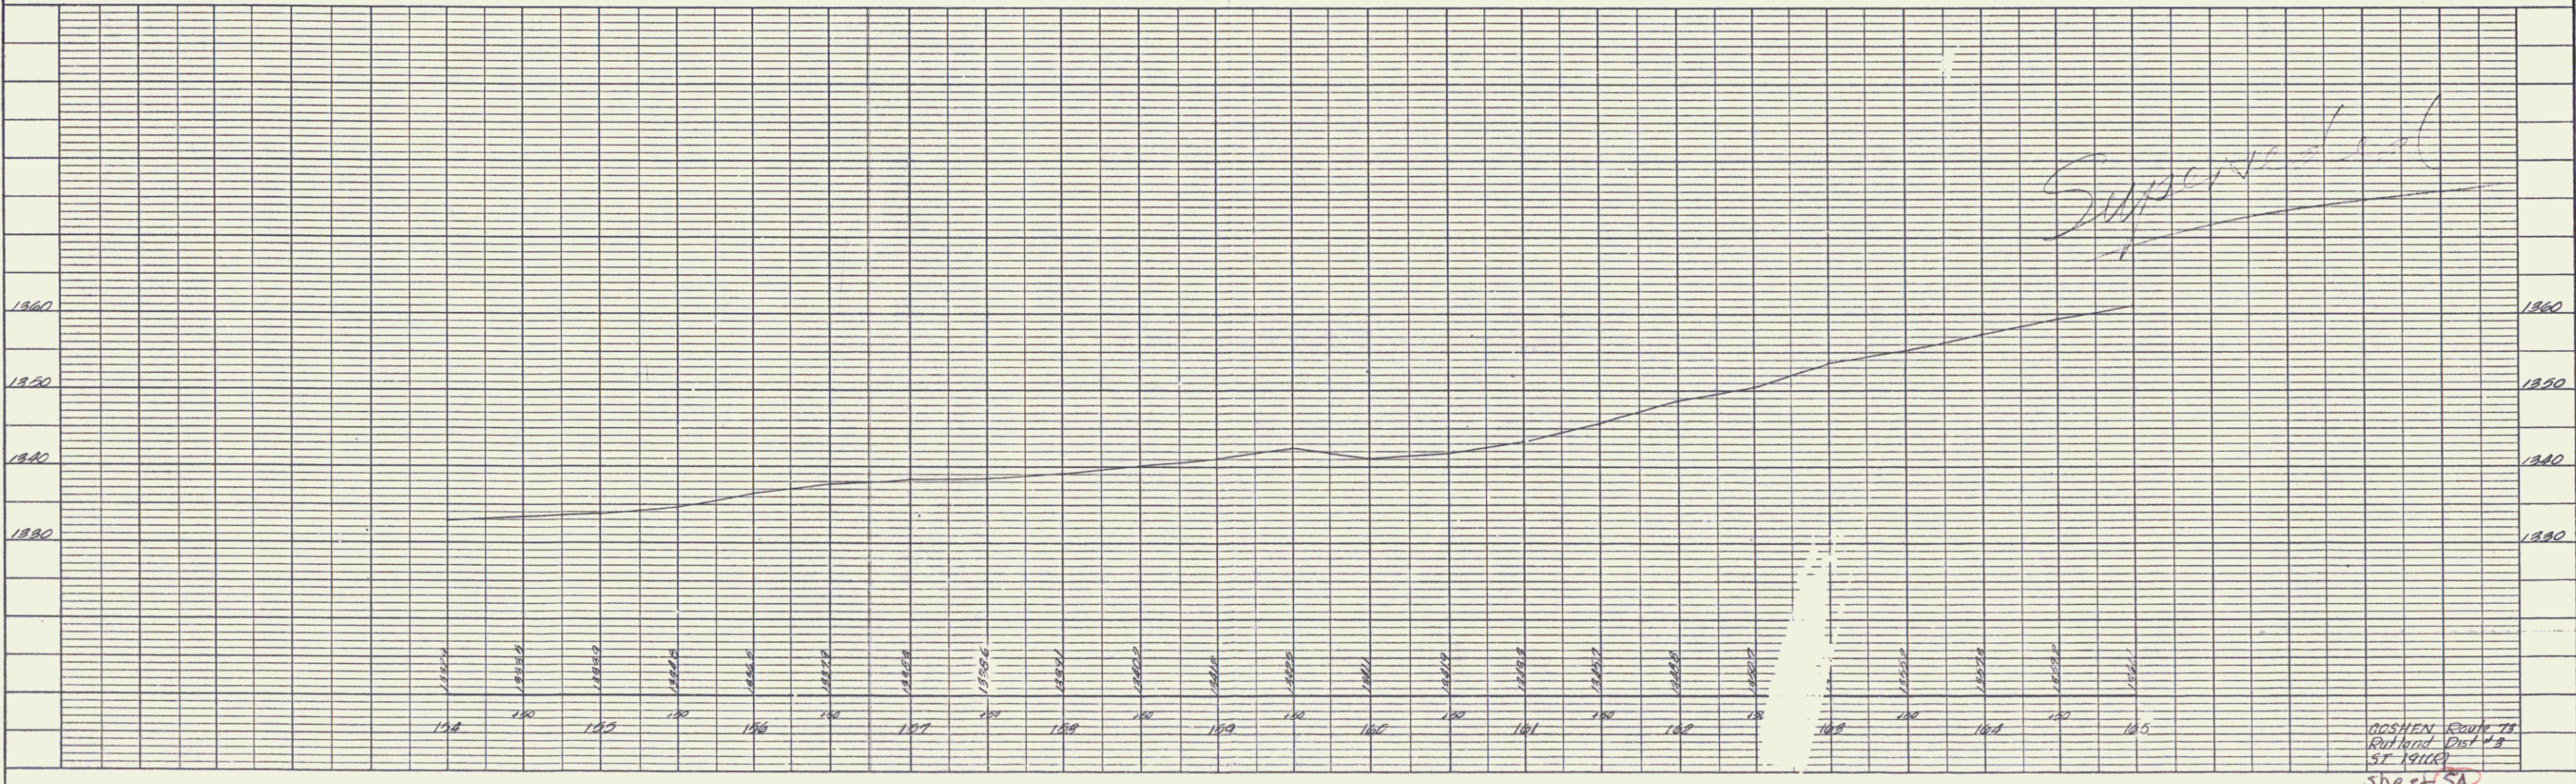
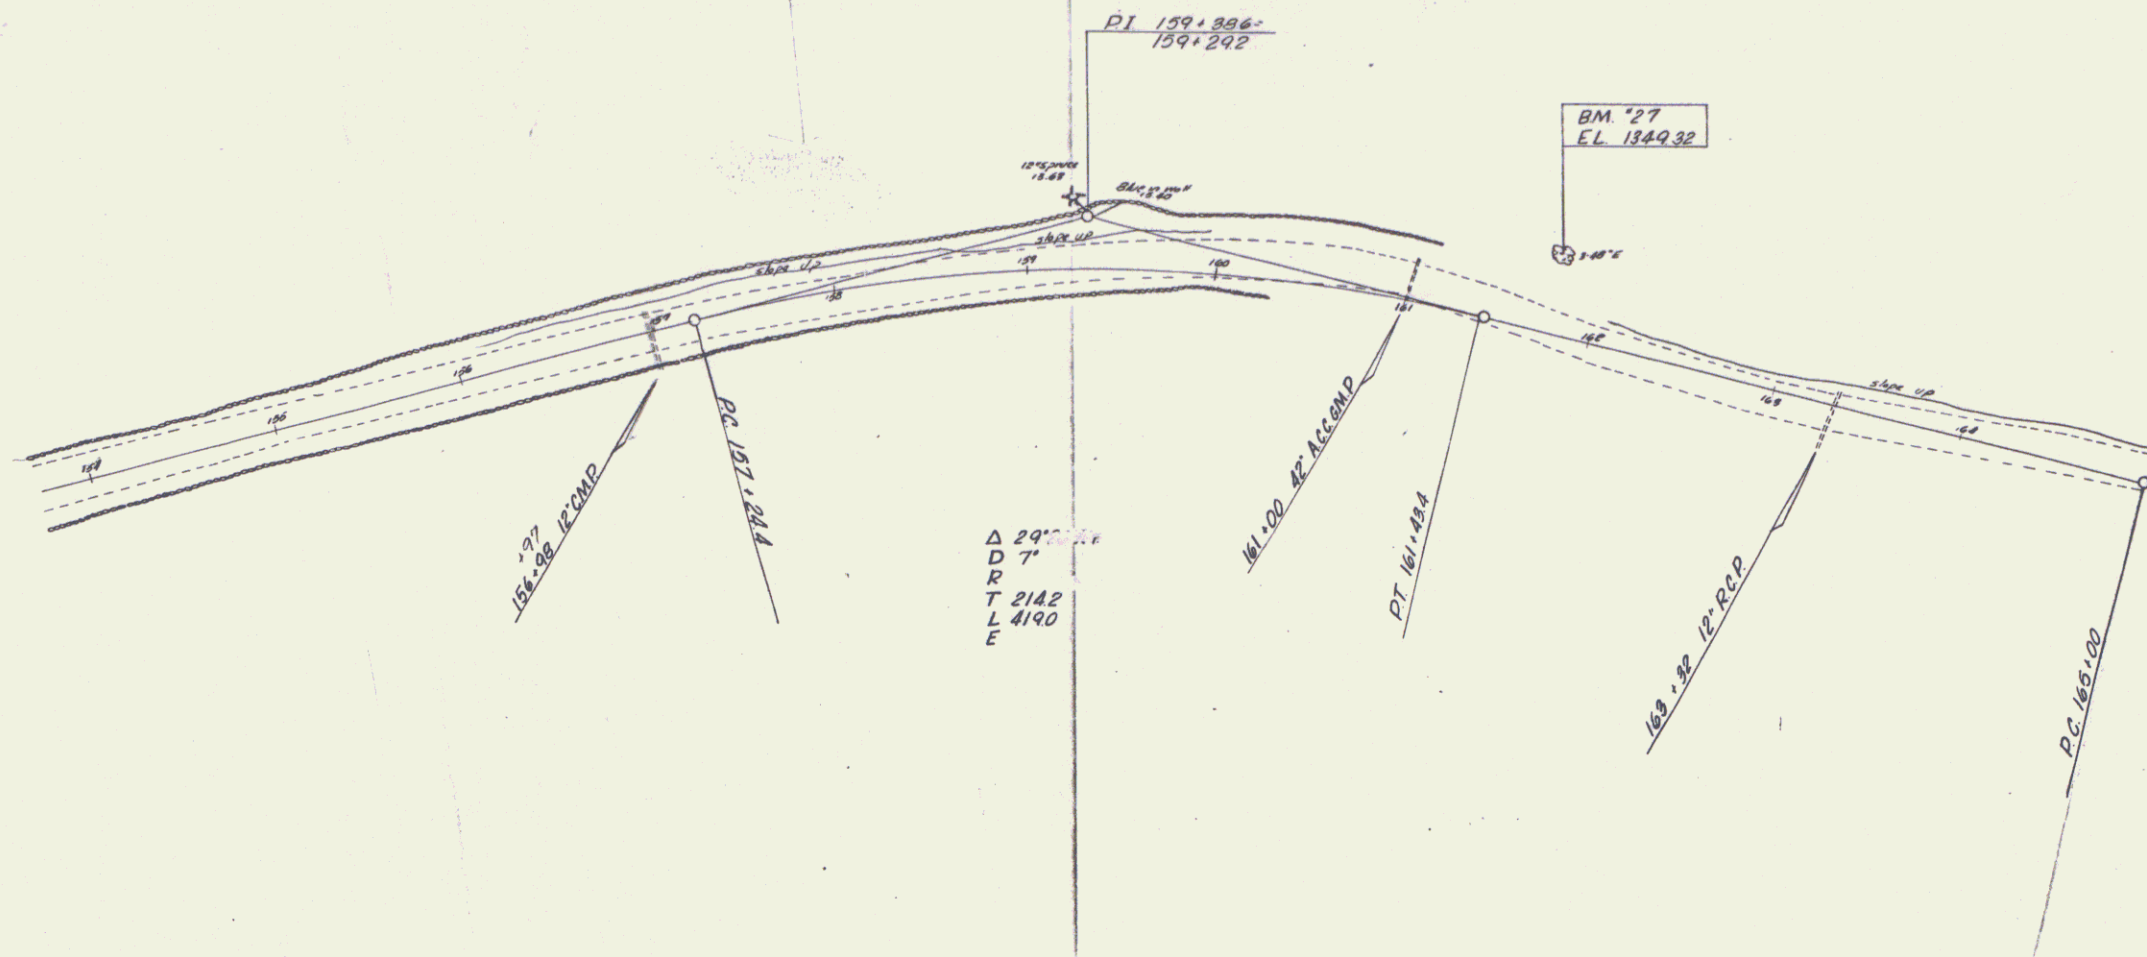


PLATE 1 - PLAN - PROFILE O.P.A.R. & STANDARD
 REUFEL & OBER CO., NEW YORK
 E & O CO. NO. 345-1

GOSHEN ROAD TO
 KRIEGER DIST # 2
 37-19143
 sheet SA