

DATE: \_\_\_\_\_ BY: \_\_\_\_\_  
 PLAN  
 SURVEYED: \_\_\_\_\_  
 ALIGNED: \_\_\_\_\_  
 CHECKED: \_\_\_\_\_  
 NO. OF SHEETS: \_\_\_\_\_

DATE: \_\_\_\_\_ BY: \_\_\_\_\_  
 PROFILE  
 SURVEYED: \_\_\_\_\_  
 GRADES CHECKED: \_\_\_\_\_  
 NO. OF SHEETS: \_\_\_\_\_

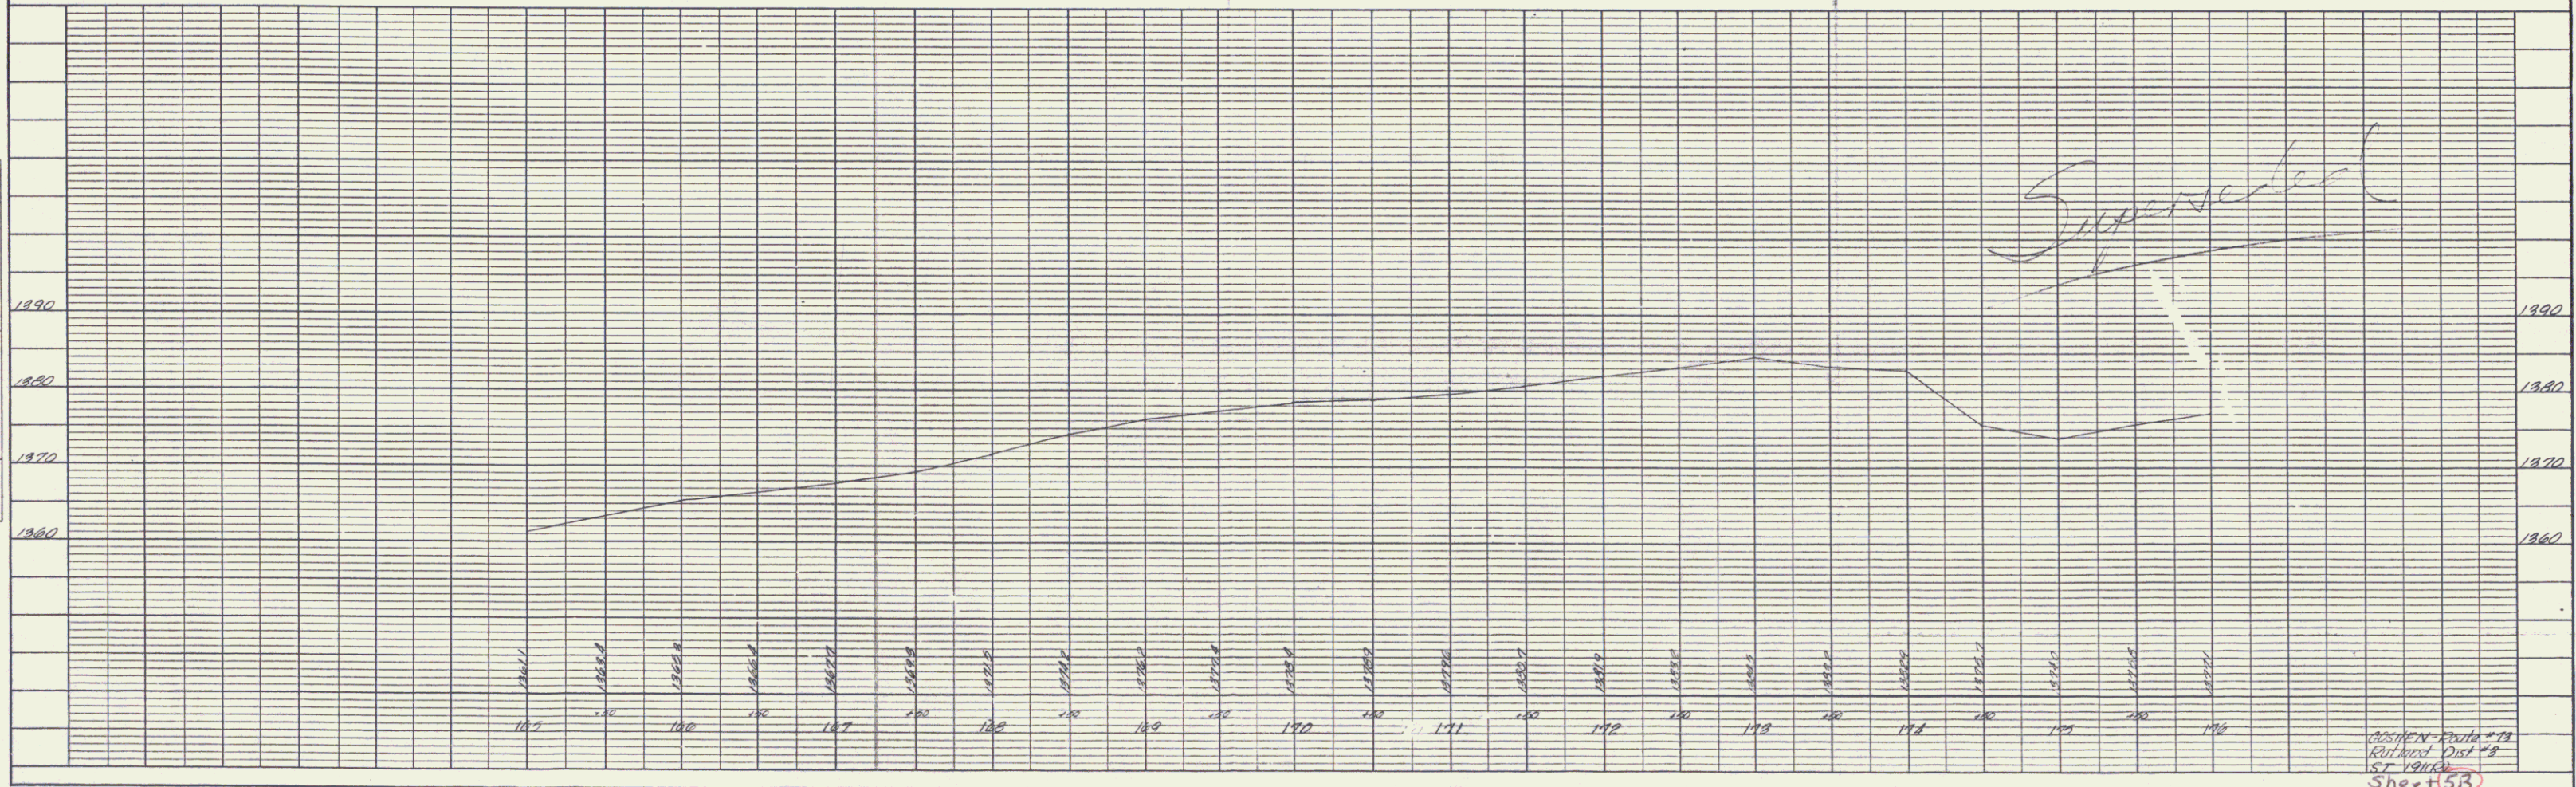
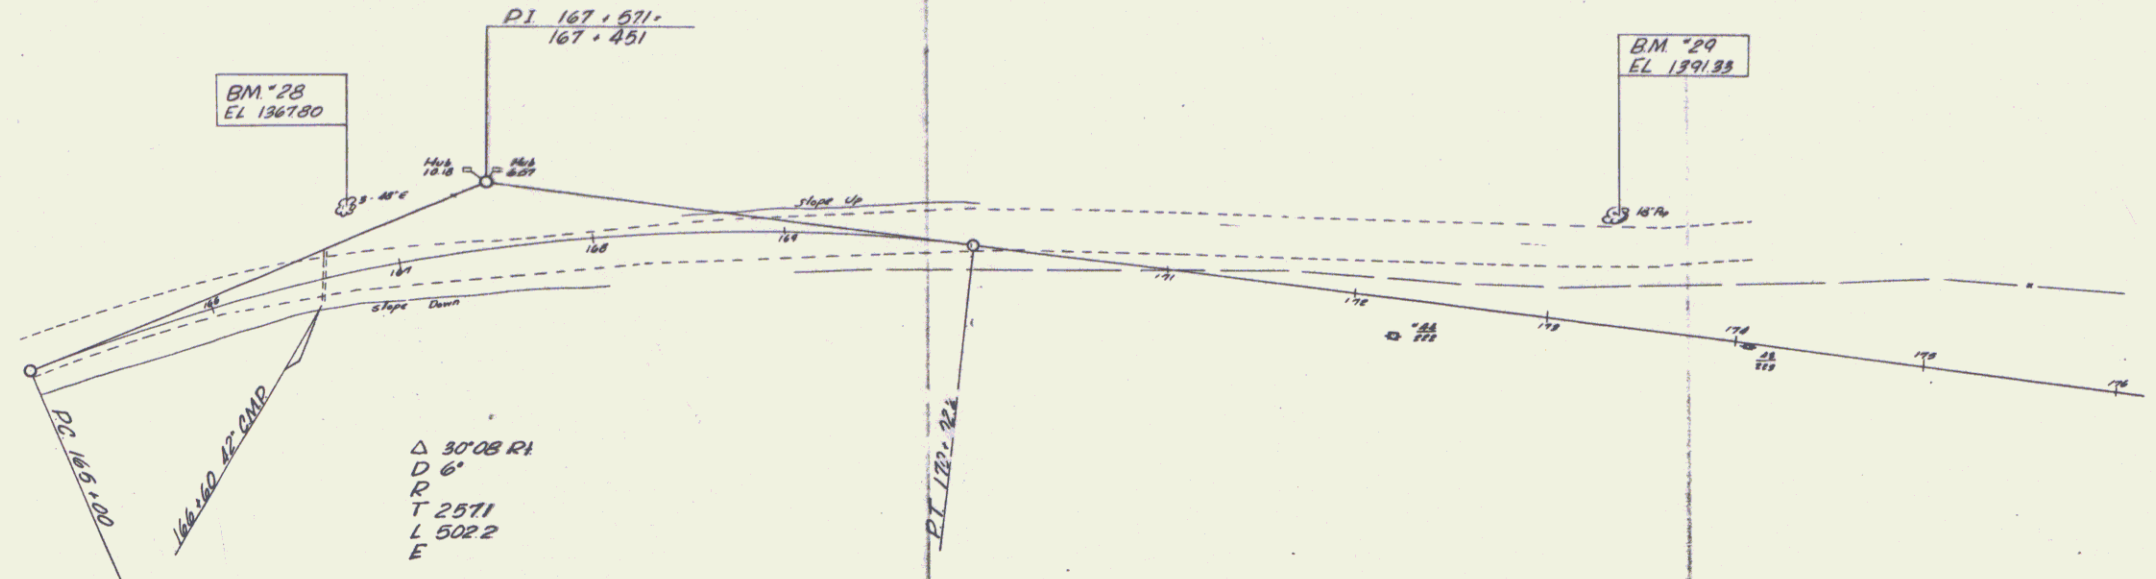


PLATE 1 - PLAN, PROFILE, O.P.A.A.E. STANDARD  
 KEUFEL & ESSER CO., NEW YORK  
 E & E CO. NO. 345-1

CUSTOMER: ROUTE #28  
 DISTRICT: DIST #8  
 SHEET: 1906A  
 SHEET 5B