
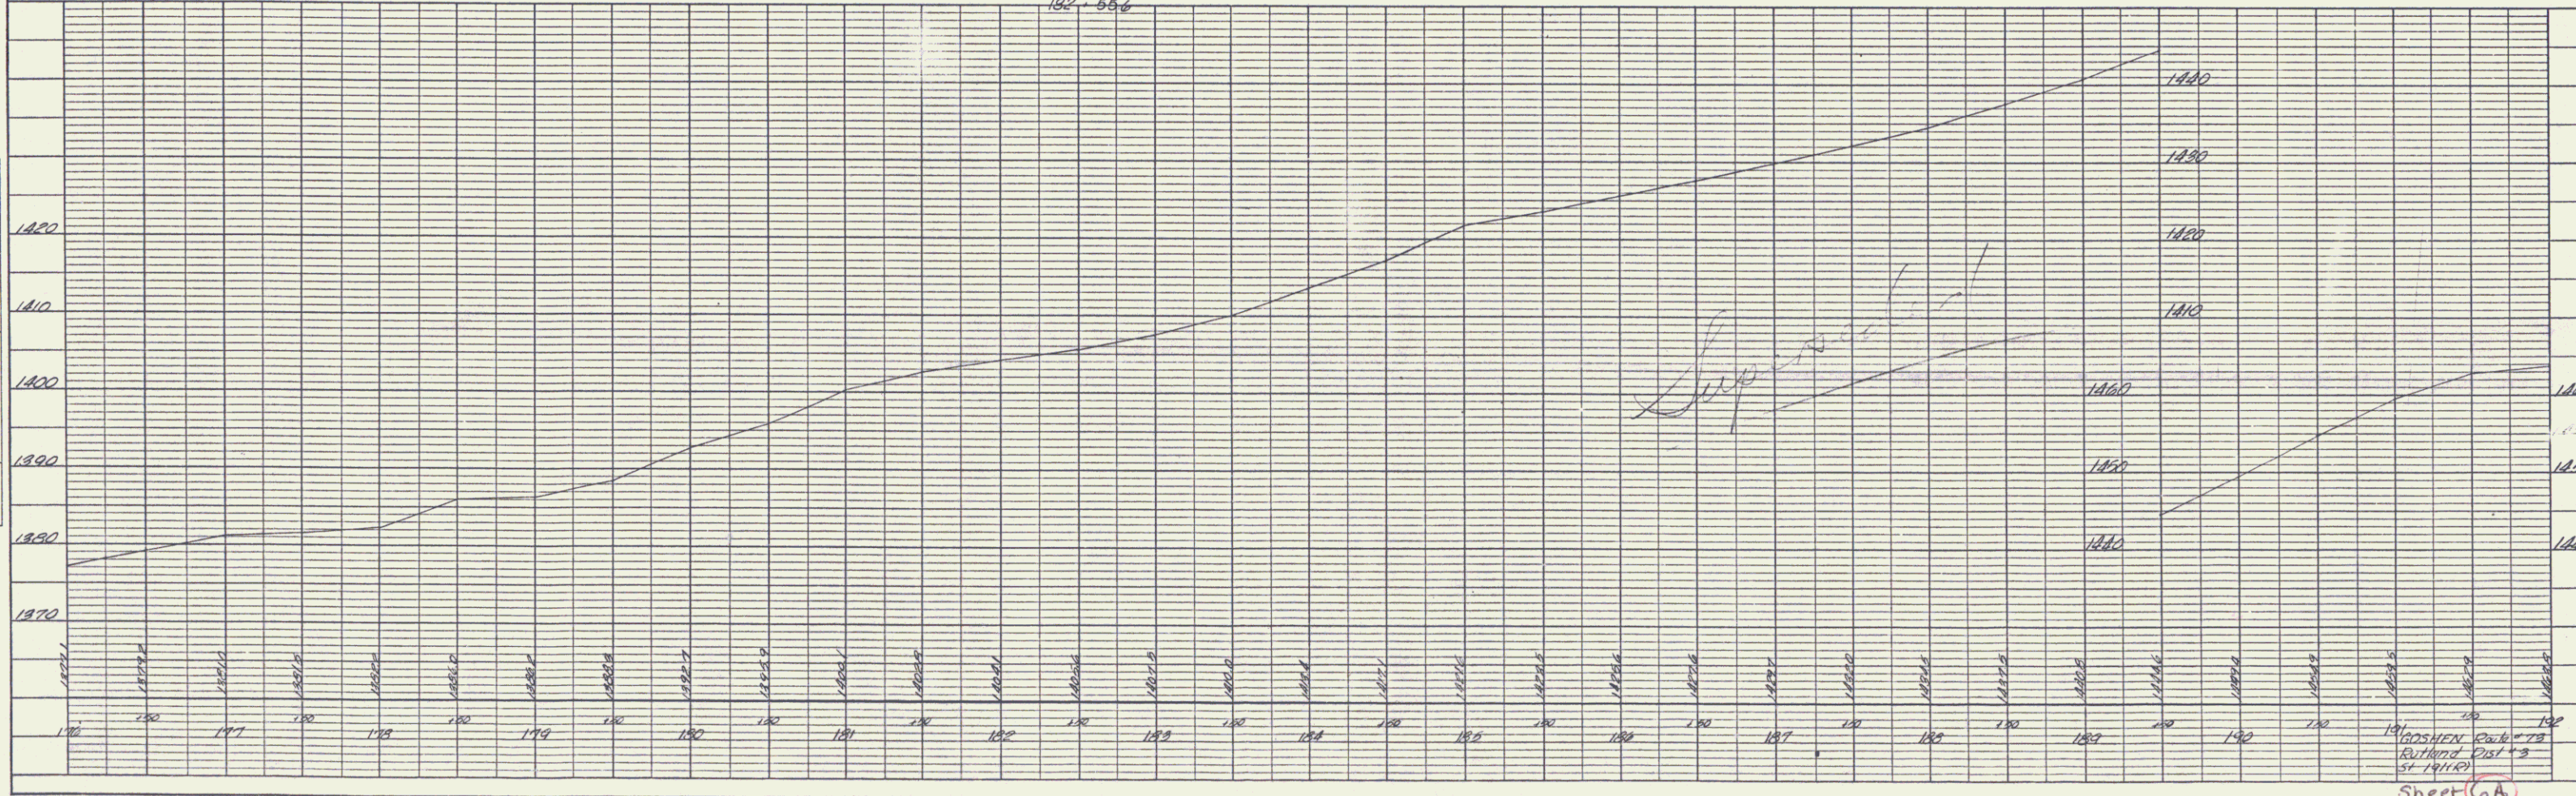


PLAN
 SURVEYED BY _____ DATE _____
 PLOTTED BY _____
 CHECKED BY _____
 REVISIONS BY _____

PROFILE
 SURVEYED BY _____ DATE _____
 PLOTTED BY _____
 CHECKED BY _____
 REVISIONS BY _____

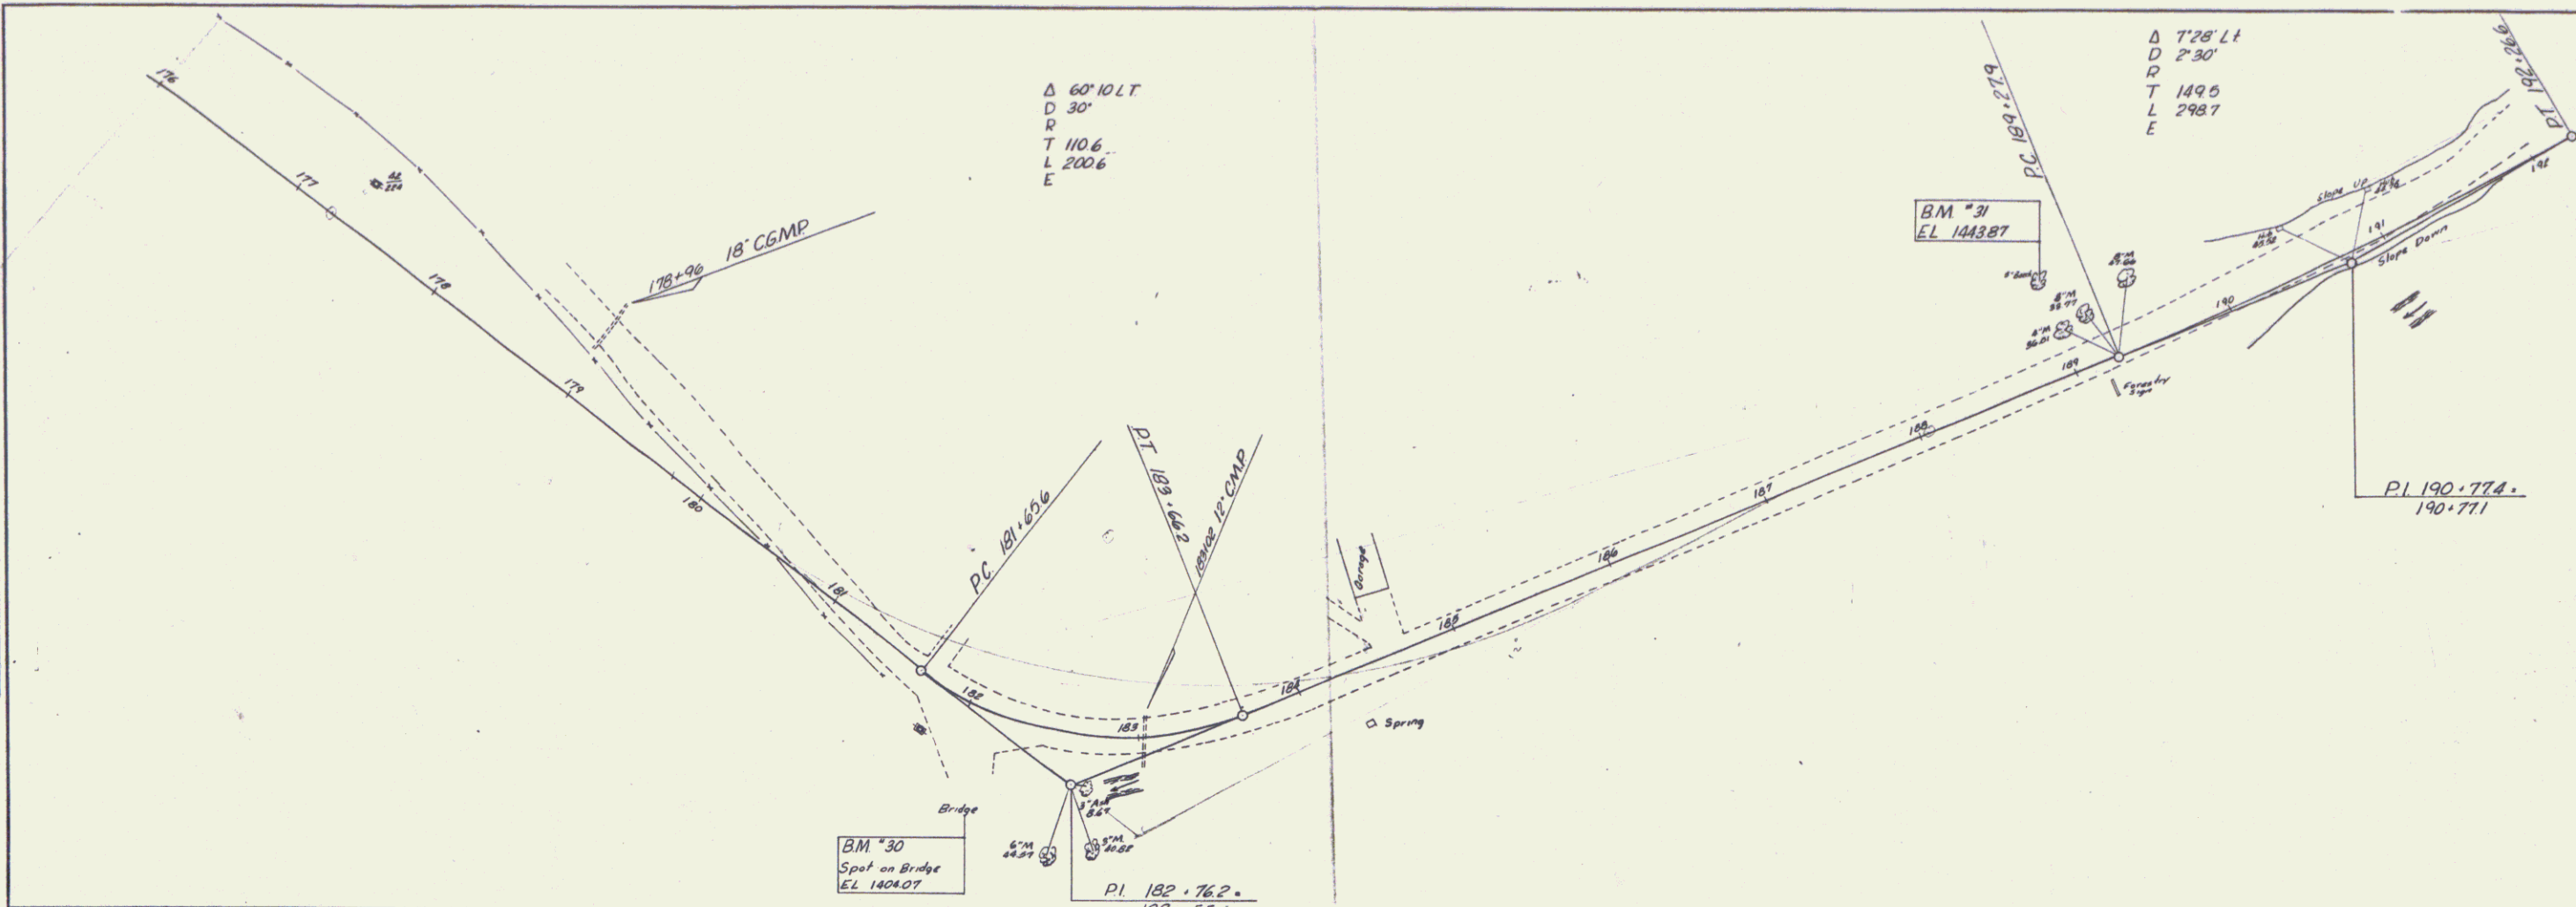

191 GOSHEN CO. 28
 RUTLAND DIST 3
 ST. 1911-1912
 Sheet Co. A