
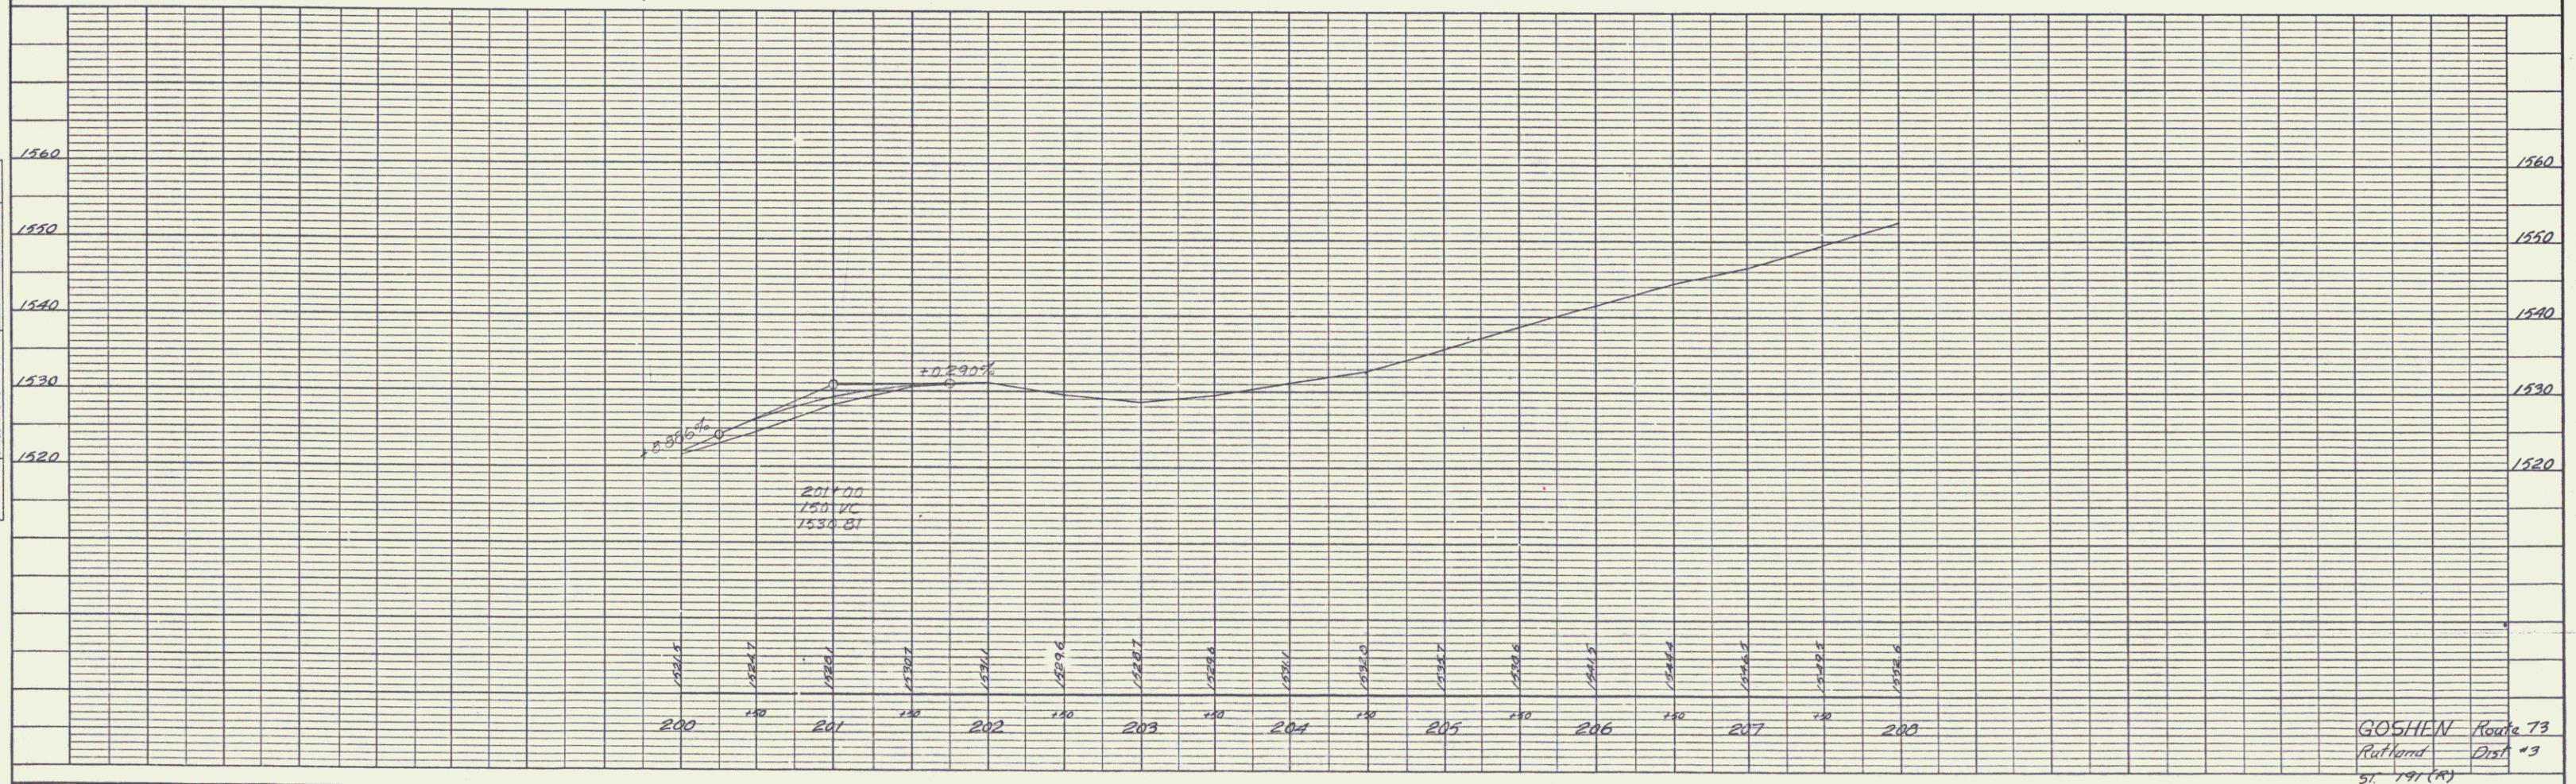




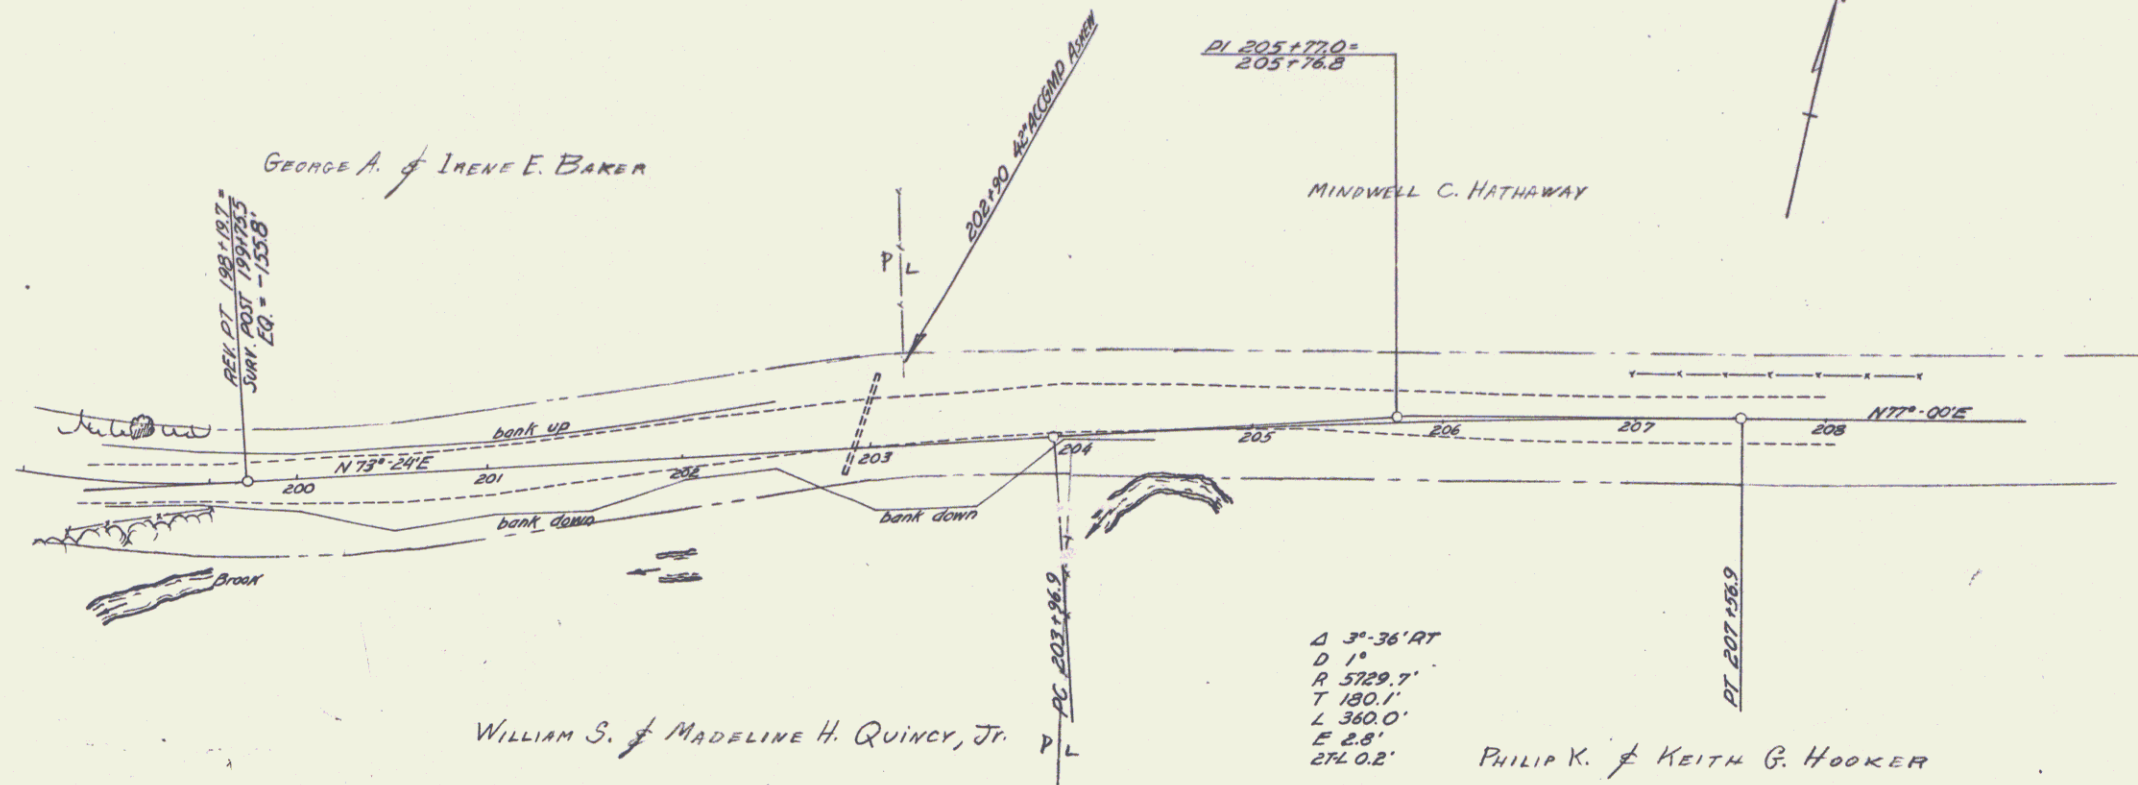

GOSHEN Route 73  
 Rutland Dist. #3  
 51-191 (A)  
 Sheet 3

 KEIFFEL & ESSER CO., NEW YORK.  
 K & E CO. NO. 345-1