


PARCEL	INSTRUMENT	DATE	GRANTOR	GRANTEE	RECORDED	REMARKS
ABDE	O.C.O.	7-21-37	L.L. Soule Estate	St. of W.	ALBANS 30 3423-A	DATE 7-27-37 50+78

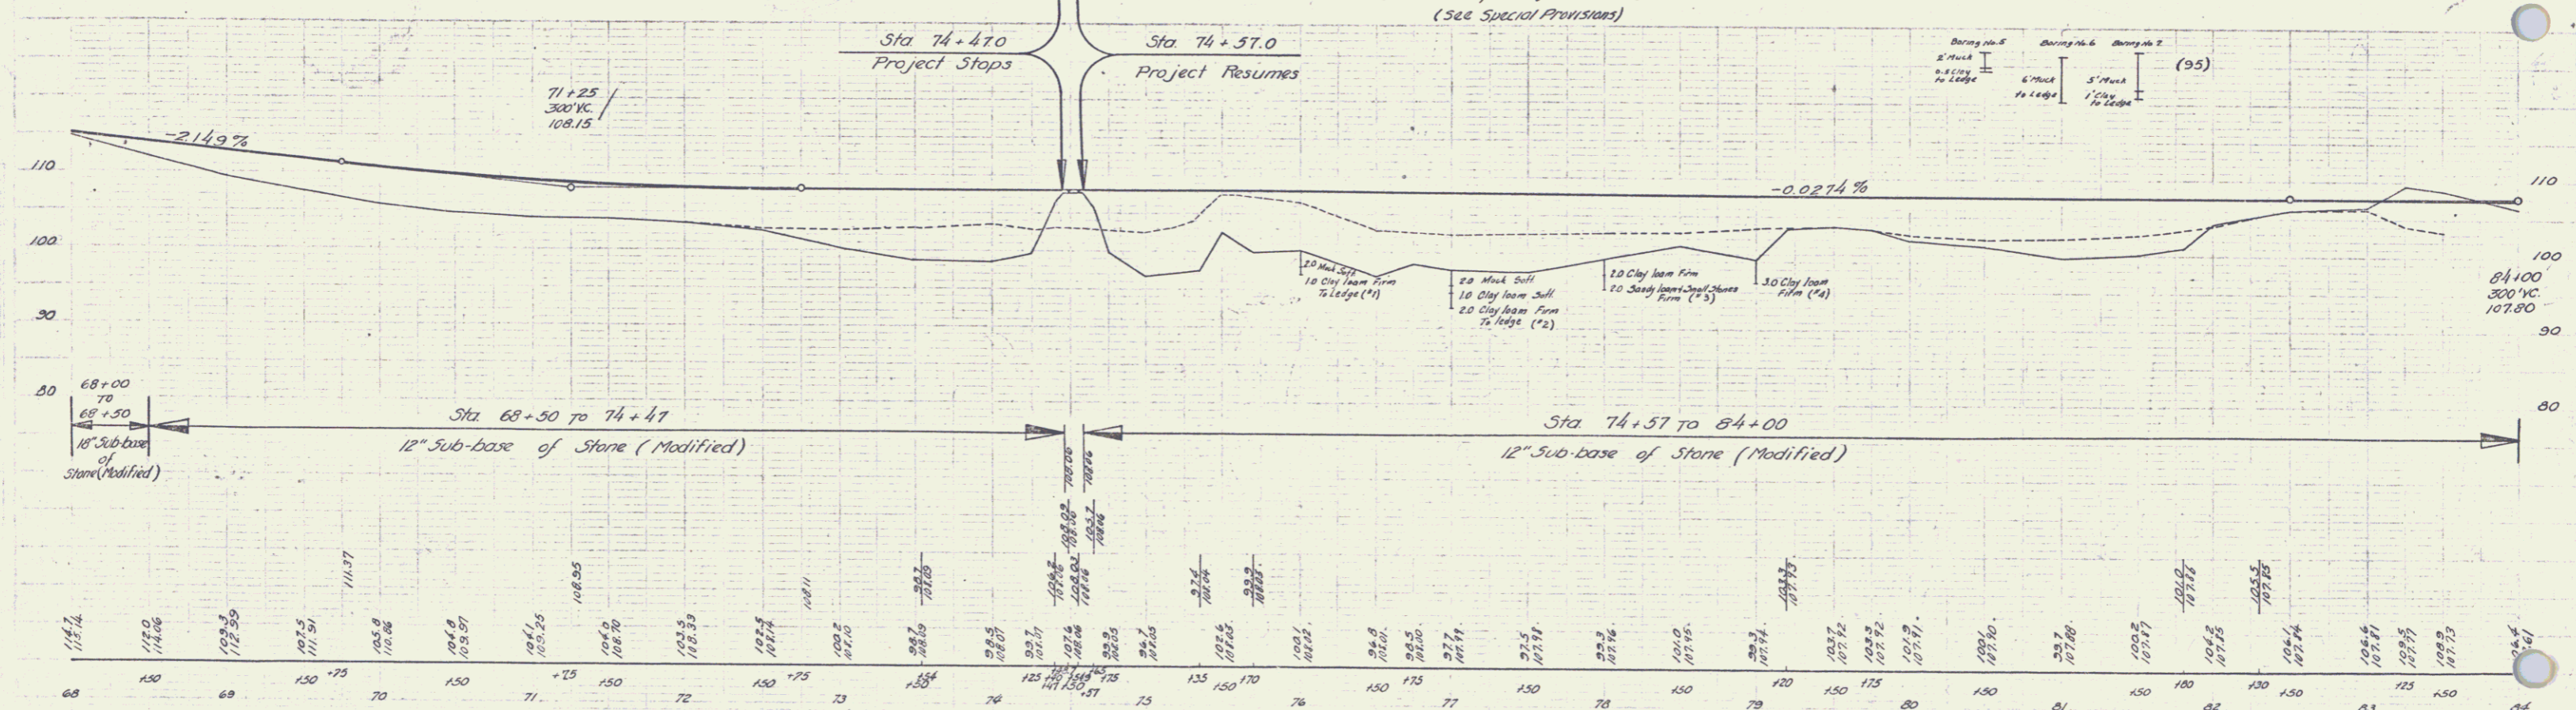


B.M. 8 Spike in Roof 24' Elm
 B.M. 9 Spot on 3' Granite Bo.
 B.M. 10A Spike in Roof 15' Elm

31' LT. Sta. 71+31 Elev. 103.34'
 150' RT. Sta. 75+20 Elev. 106.35
 2' RT. Sta. 83+35 Elev. 108.00

Series St. No 219-N
 Sheet 12 of 50