


PARCEL	INSTRUMENT	DATE	GRANTOR	GRANTEE	RECORDED	REMARKS
A	B.C.D.	8-20-37	Milan Y Lillie Soule	St. of Vt.	30	244-50 2-25-37 99+15, 105+33
A	AM RELEASE	8-14-37	Fed. Land Bank	"	30	127-8 8-20-37

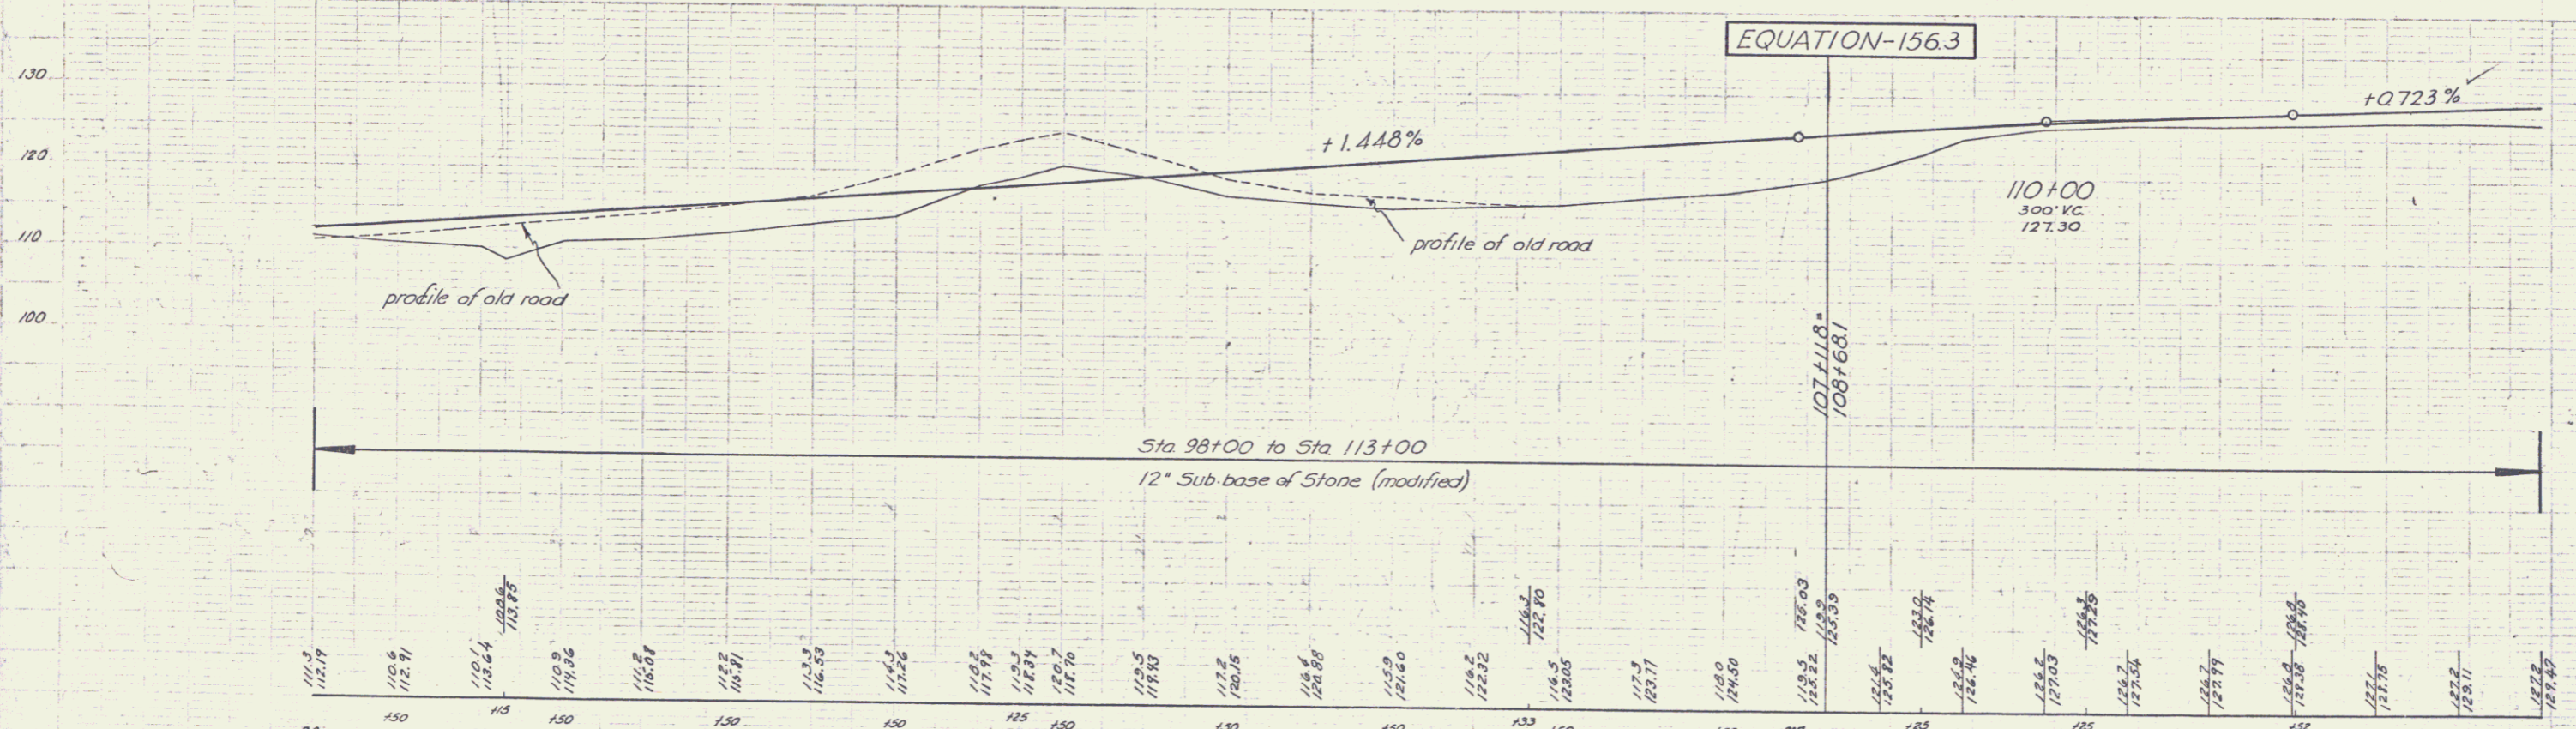

BM #13 S.I.R. 30" MAPLE 60.0' RT. STA 103+40 ELEV 124.05
 BM #14 S.I.R. 18" ASH 33.0' LT STA 109+12 ELEV 124.29