


GAYLORD

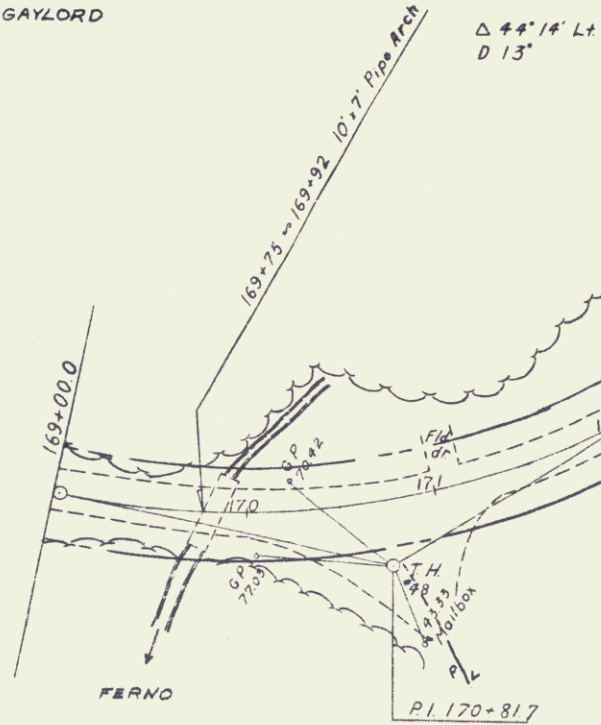

Δ 1'00' Lt.
No Curve Run

173+30 24' ACCGMP
173+52 ~ 173+89 15' ACCGMP

P.I. 174+00.0

R.O.W.
175
S 81° 40' E
R.O.W.

Δ 30° 05' Rt.
D 20°

MAIDA COVEY

P.I. 176+50.0

Brush

Brush

312.00

177

72.75