


PARCEL	KIND OF INSTRUMENT	DATE OF INSTRUMENT	GRANTOR	GRANTEE RECORDS
A	G.C.D.	11-6-36	DAVID DUVAL	STATION BOOK PAGE DATE 1304 43 44 11-20-36

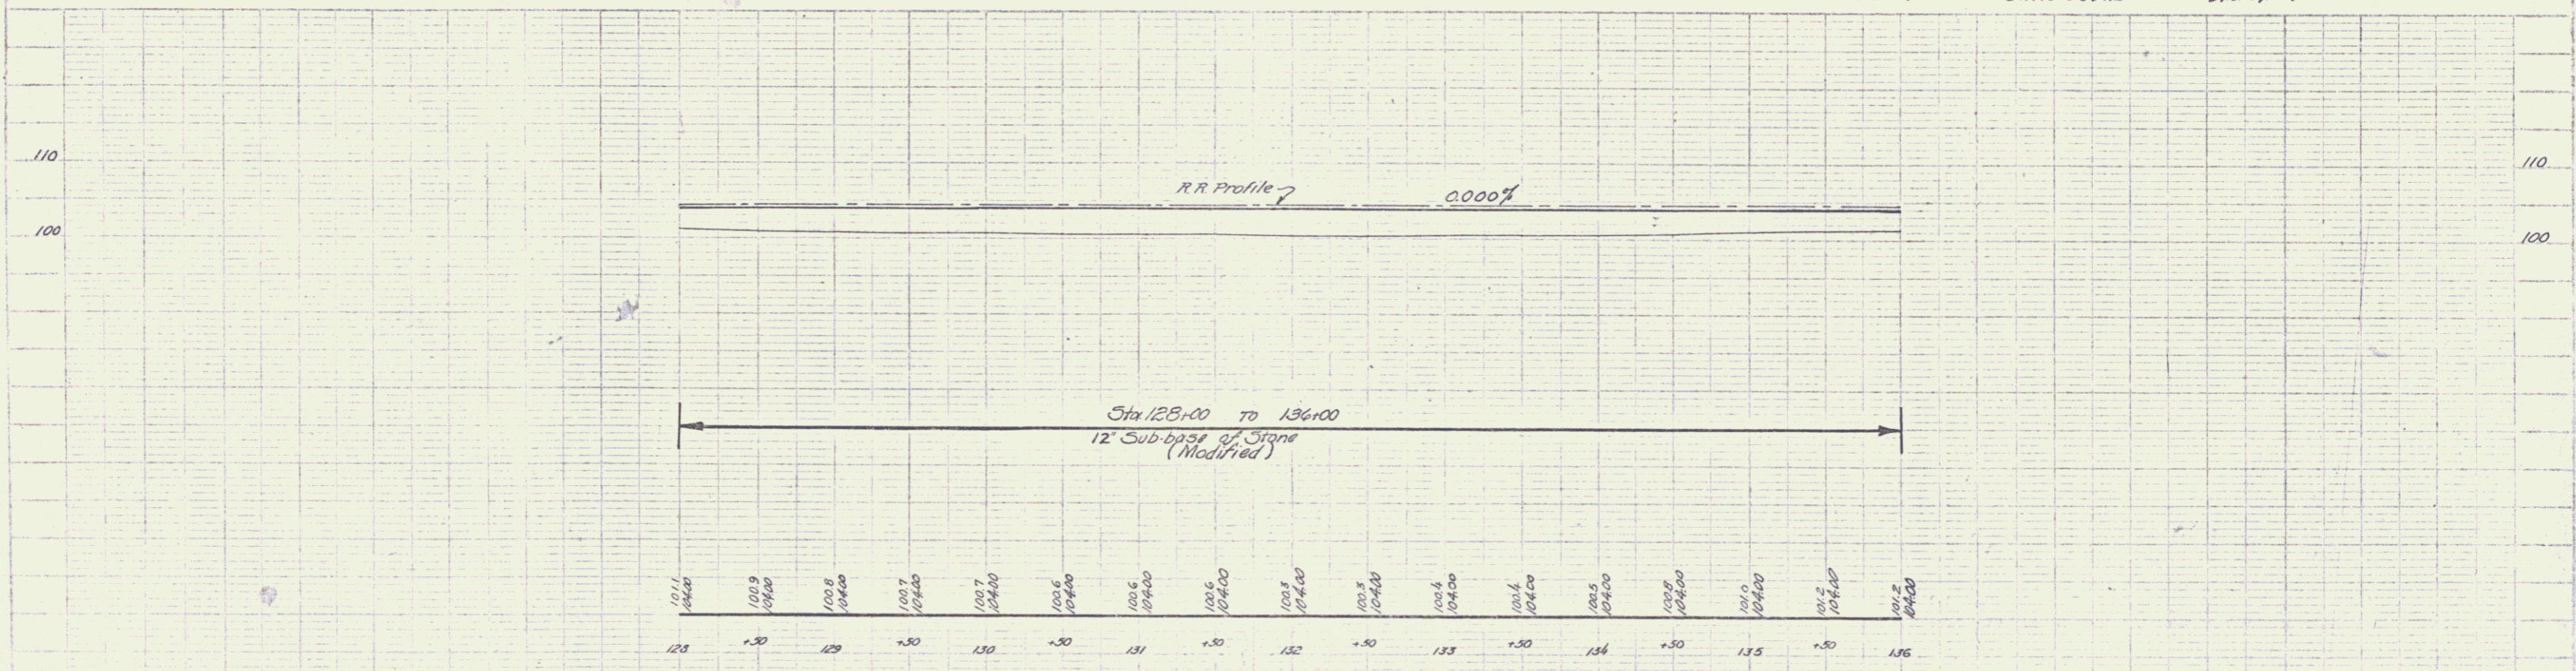

B.M. # 15 Spk. in trunk 18' Ash 3' Lt. Sta 132+95 Elev 101.39