


CURVE  
 Δ 30' 26" Rt  
 D 2'  
 R 286.89  
 T 779.3  
 L 152.7  
 E 103.5

INSTRUMENT	KIND OF INSTRUMENT	GRANTOR	GRANTEE	RECORDED	STATION	BOOK	PAGE	DATE
Q.C.D.	11-9-36	DAVID DUVAL	ST. VERMONT	48	444	1120	36	

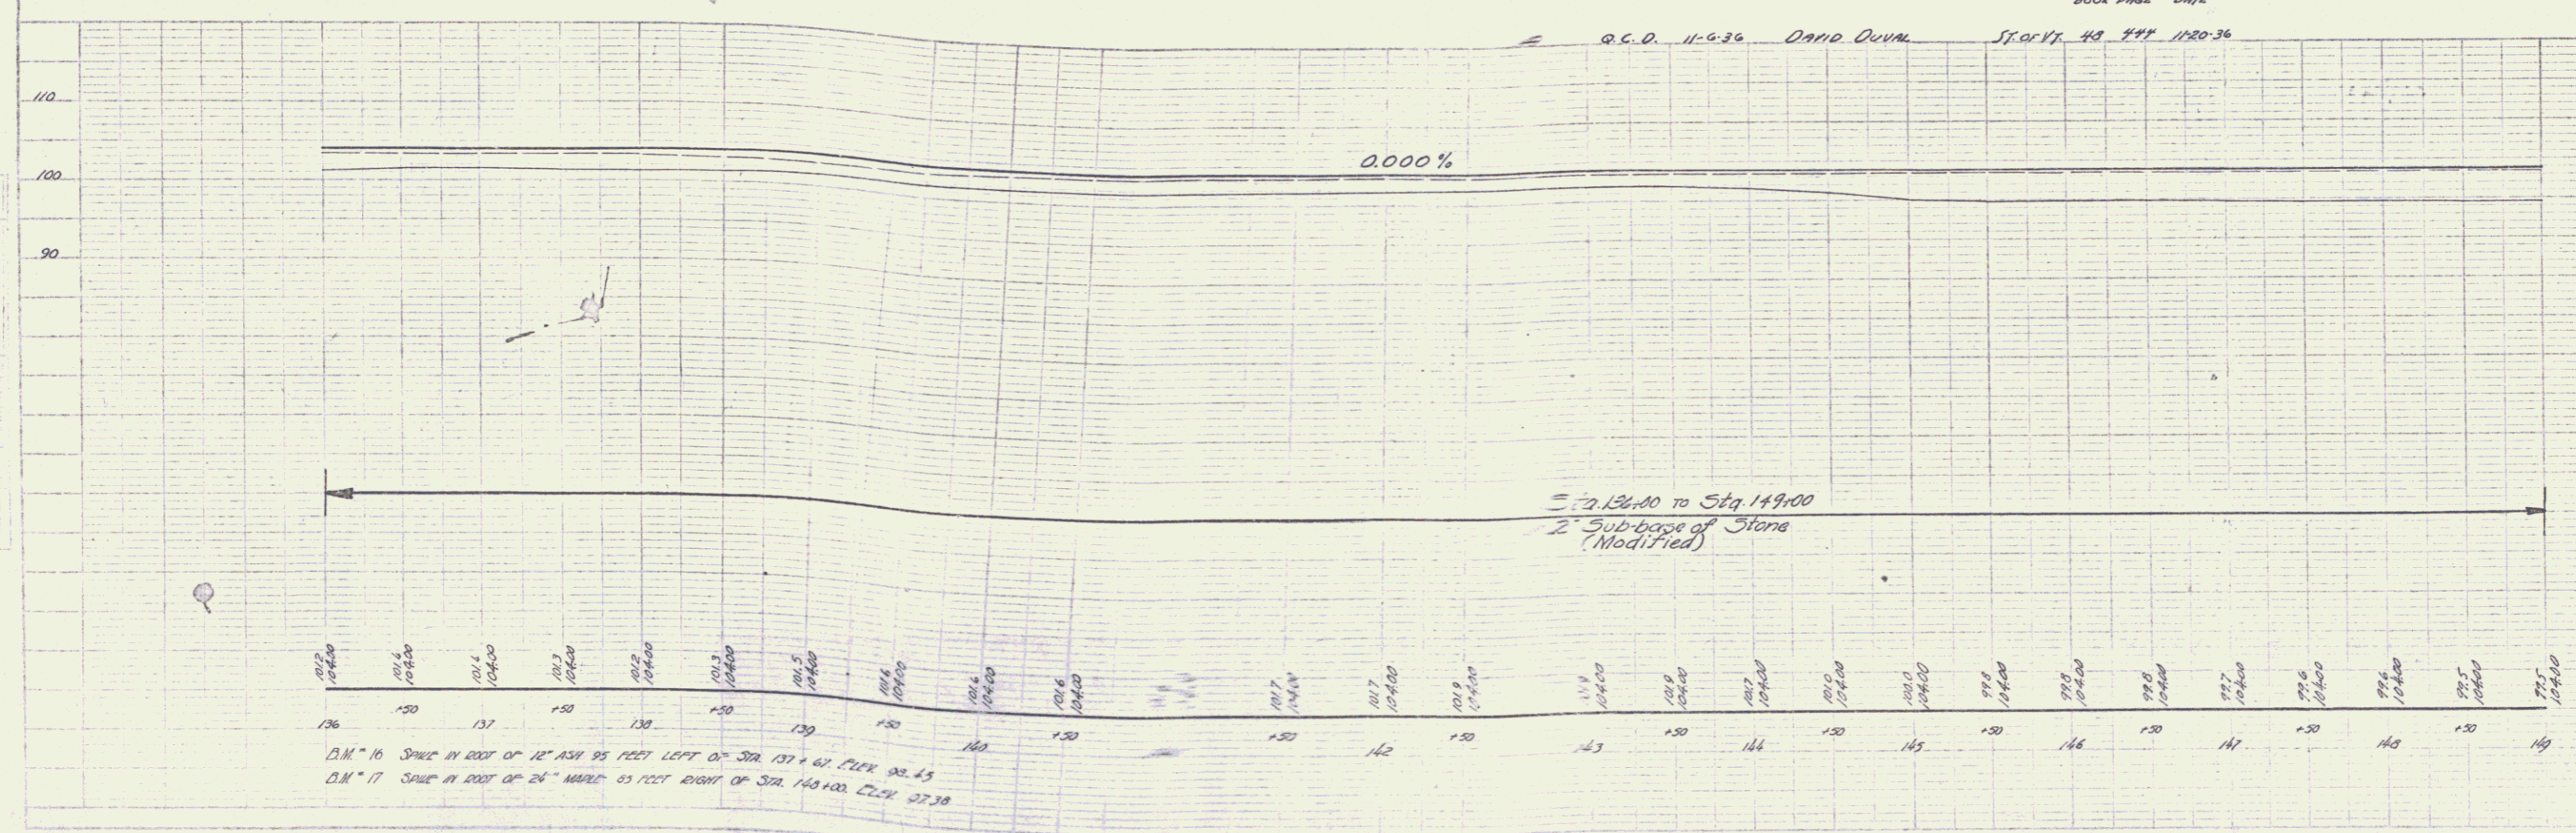

D.M. 16 SINGE IN 2007 OF 12" ASH 95 FEET LEFT OF STA 137 + 61.12 ELEV 92.43  
 D.M. 17 SINGE IN 2007 OF 24" MAHOG 65 FEET RIGHT OF STA 145 + 00.00 ELEV 97.38