


Putnam
Williams
8/29/51
3/14/51

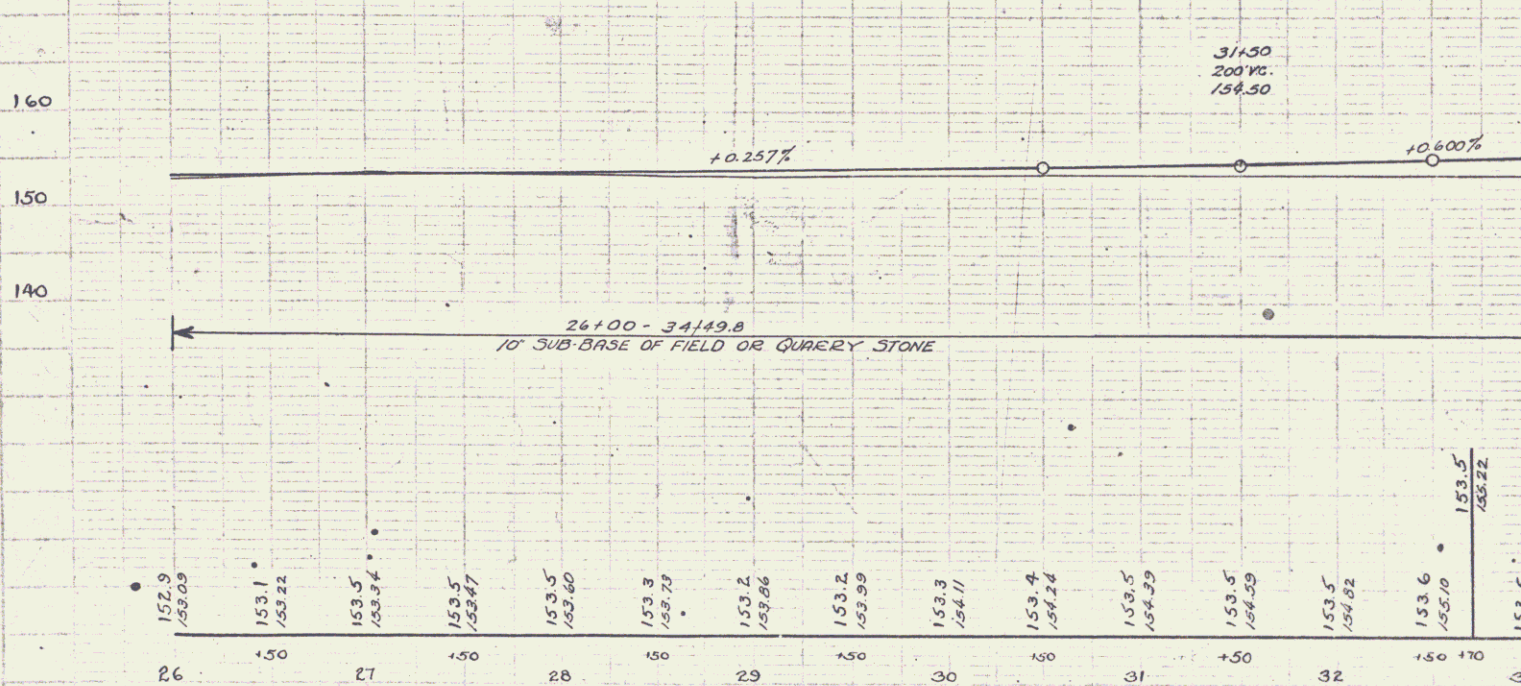

B.M. #2 - Spike in top of R.R. culvert head 15' left 34+77. Elev. = 154.66