


NOTE
 Highgate Town & Vital Records Vol 2A
 County Road Survey 4 Rods P188-185
 MP 2.30± to MP 4.50± 8-10-1831

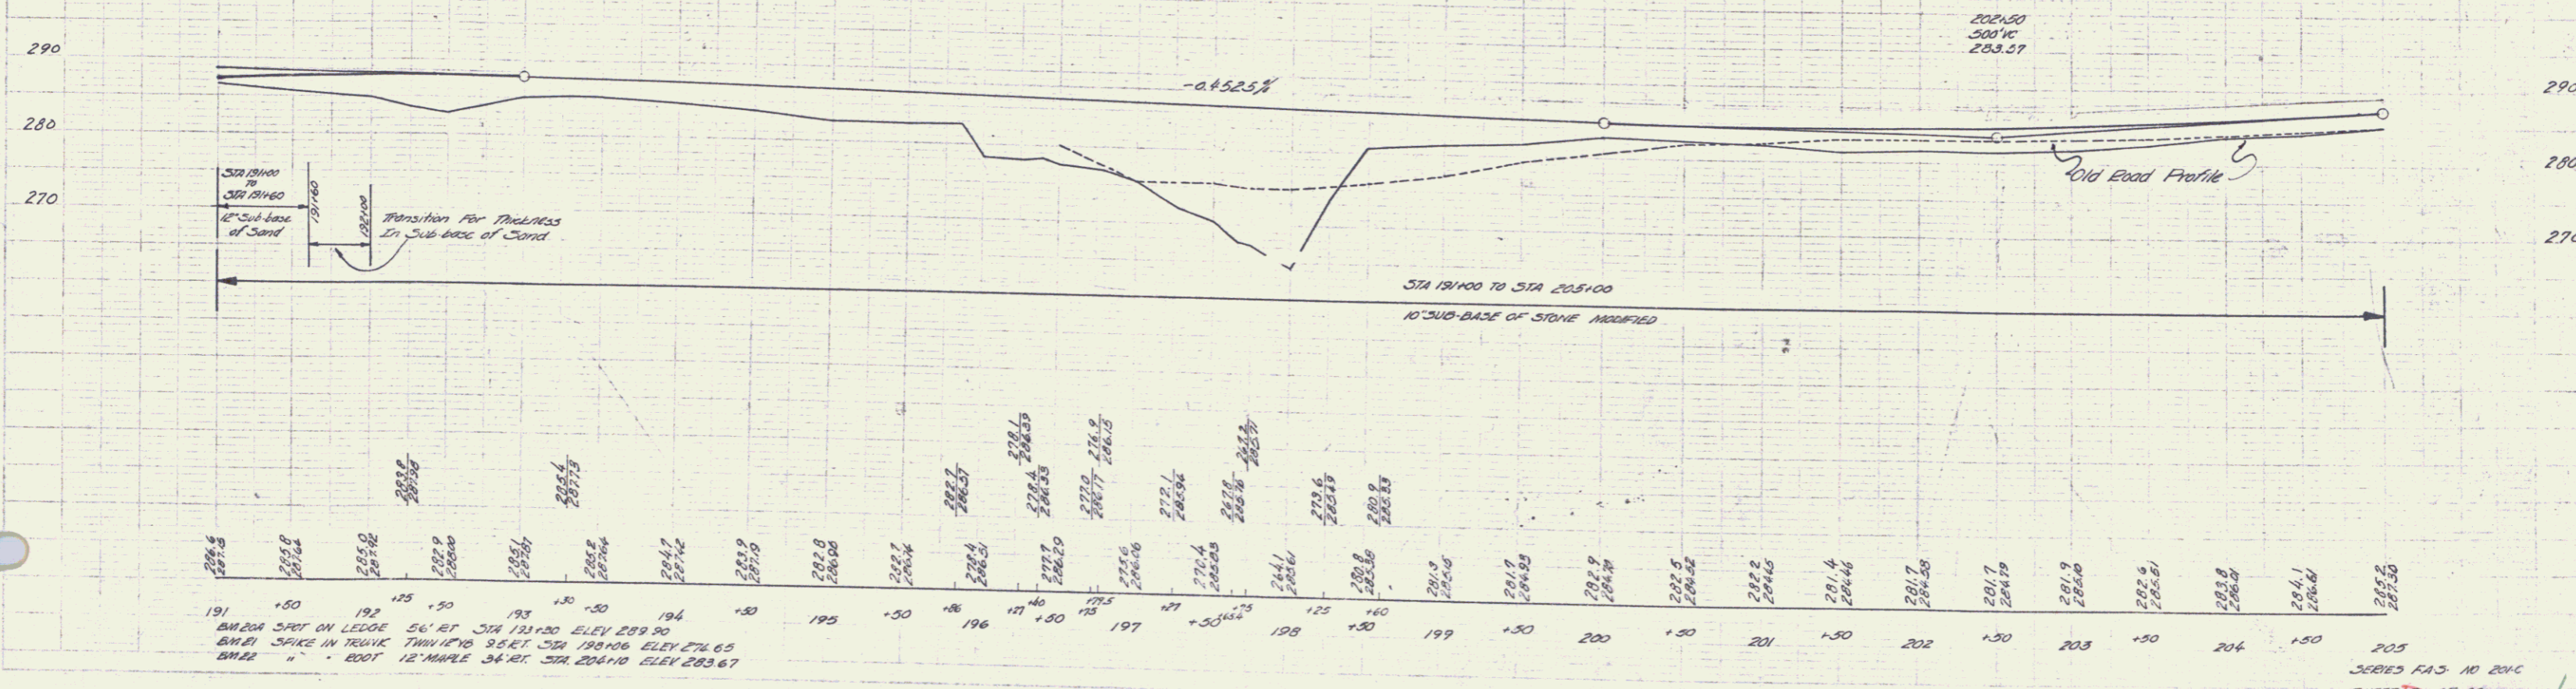

STA 191+00 TO STA 191+60
 10' SUB-BASE OF SAND
 Transition for PROFILES
 In Sub-base of Sand