


PLAN
SECTION
DATE
SCALE
BY
CHECKED
APPROVED

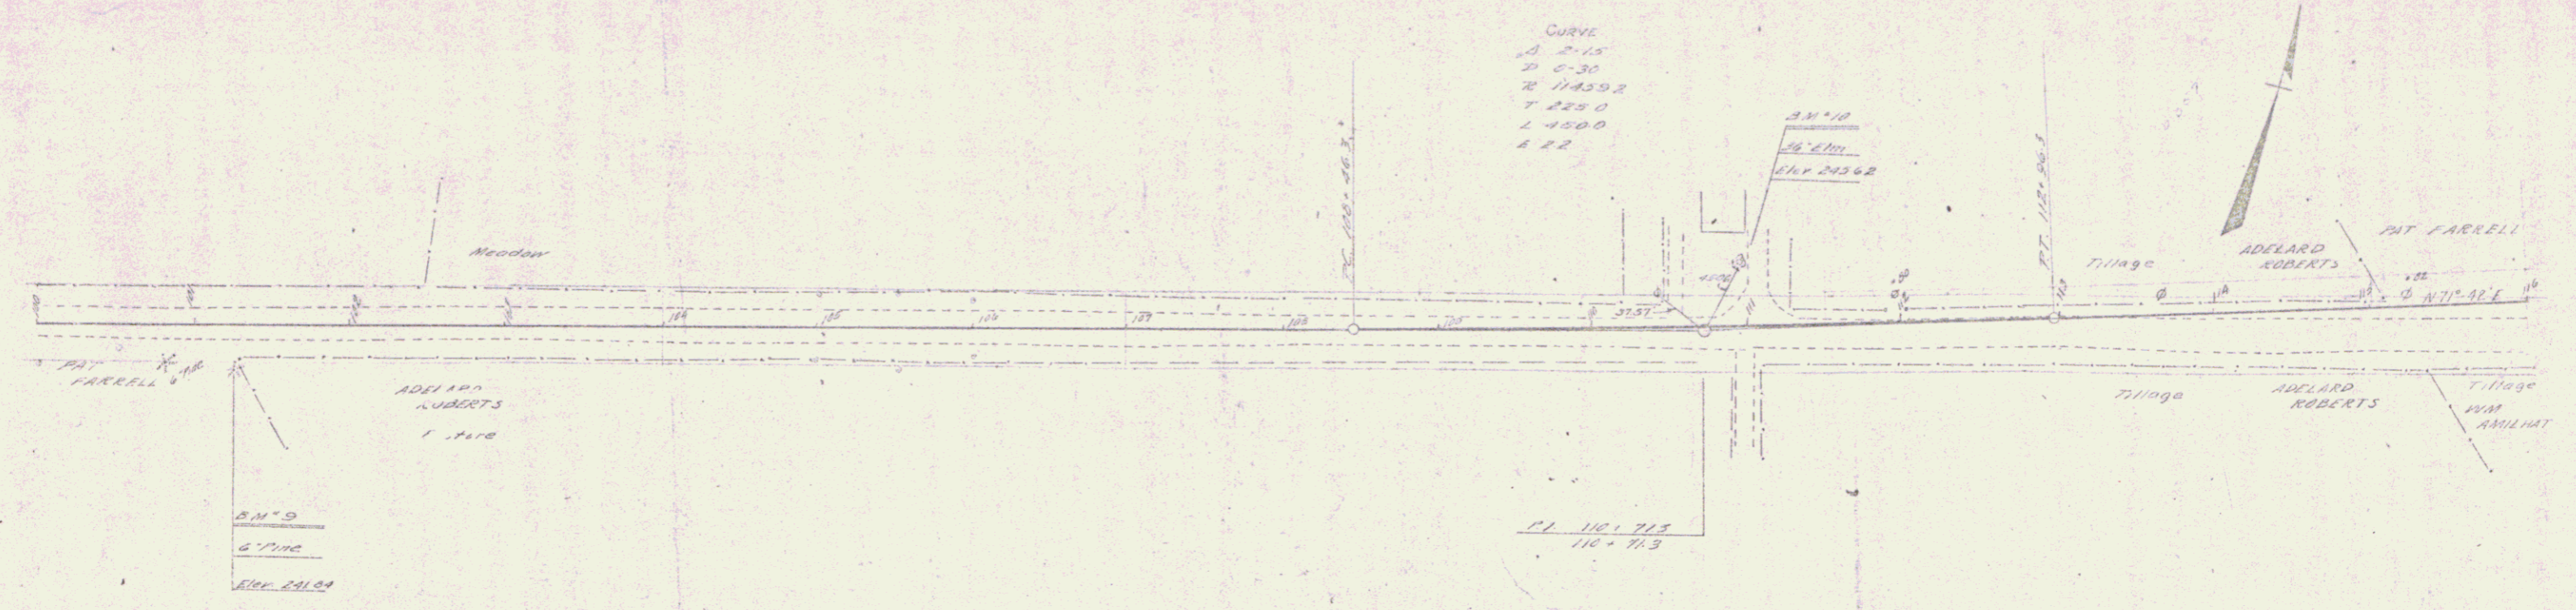

PLAN
SECTION
DATE
SCALE
BY
CHECKED
APPROVED

