


INDEX OF SHEETS
 SHEET No. 1 TYPICAL & LAYOUTS
 2 BANKING & WIDENING TABLES
 3 (5-28) STD. STRUCTURE SHEET
 4-7 CROSS SECTIONS



Route: VT 73
 Proj: 1933
 Date: 06/26/1933
 Plan: 00R 438
 Town: Orwell

RIGHT-OF-WAY DEED, WRIGHT ESTATE
 TOWN FILE
 PERPETUAL
 Plan of VT 73
 (To be Returned To R.O.W. Division)
 MP 0.805
 42+50
 END OF PROJECT

250 BM # 5 PAINT SPOT ON MARBLE SLAB 20' RT. OF STA. 28+50 ELEV. 179.60
 240 BM # 6 SPIKE IN ROOT OF 24' PINE 22' RT. OF STA. 33+00 ELEV. 228.11
 230 BM # 7 SPIKE IN ROOT OF 18' CUM 22' RT. OF STA. 38+30 ELEV. 226.44

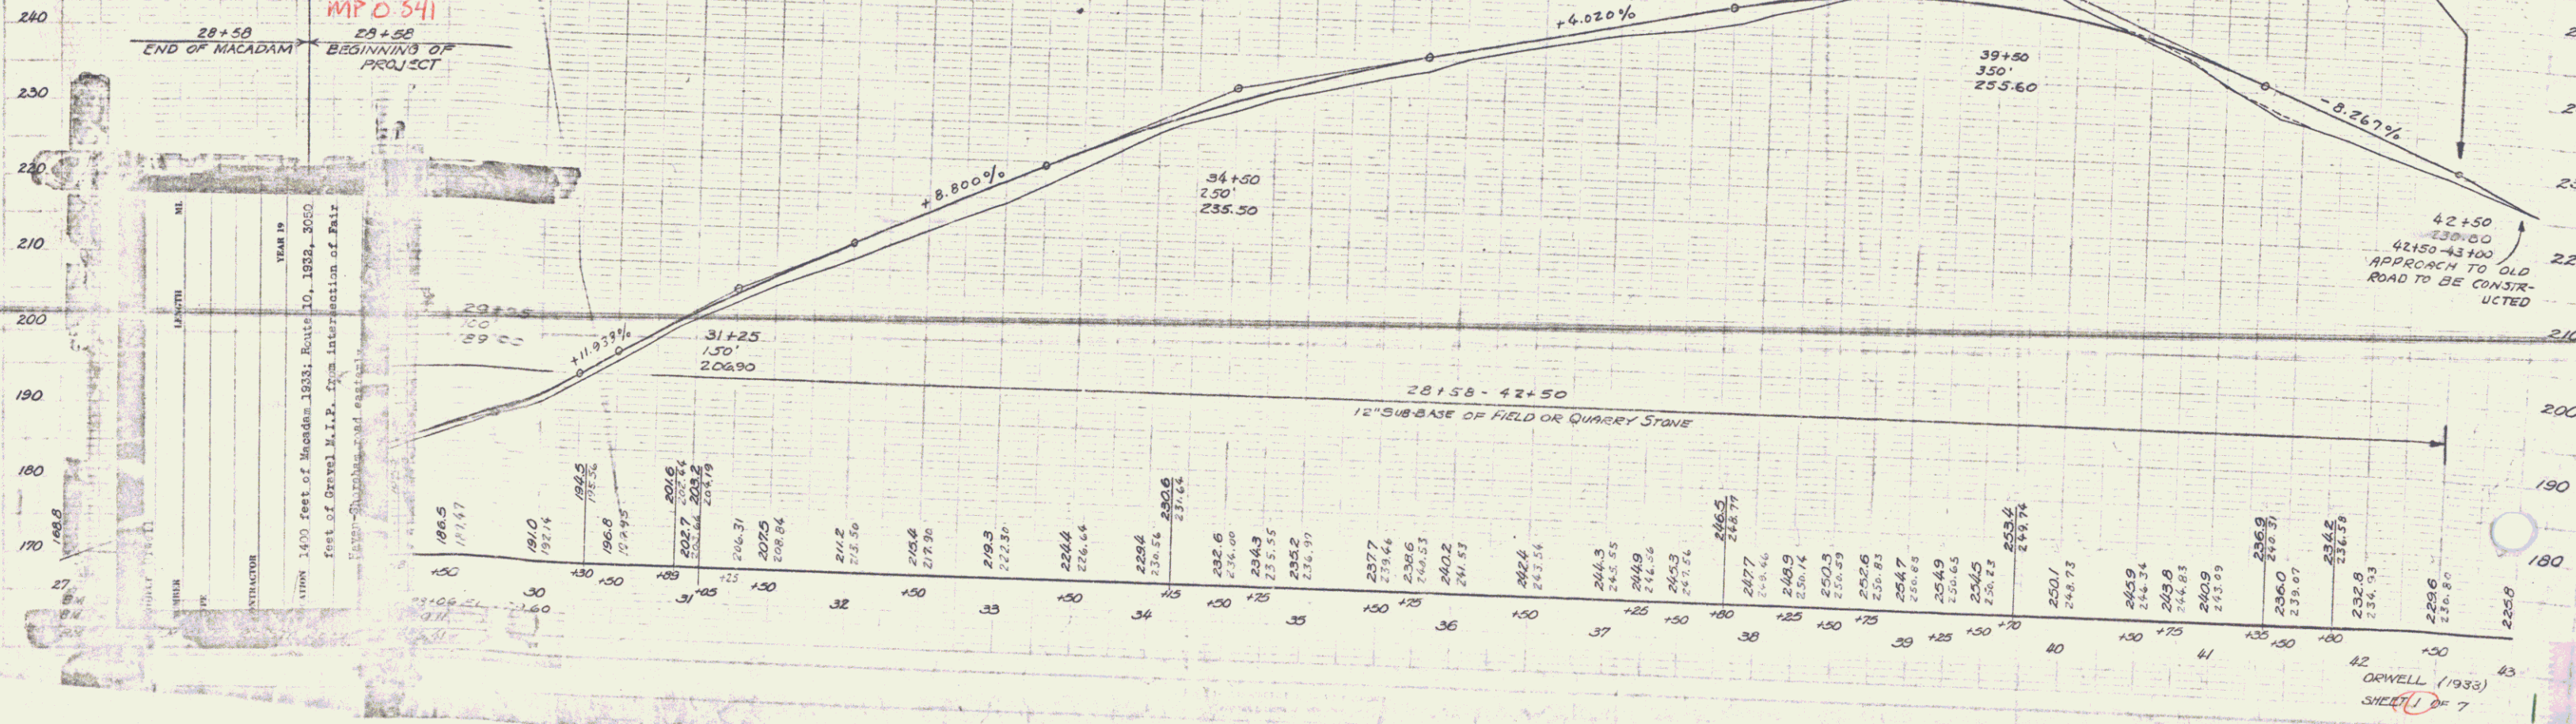


ORWELL (1933)
 SHEET 7