

DATE: 8/27
 PLAN
 SURVEYED BY: [blank]
 CHECKED BY: [blank]
 NO. [blank]

DATE: 8/27
 PROFILE
 SURVEYED BY: [blank]
 CHECKED BY: [blank]
 NO. [blank]

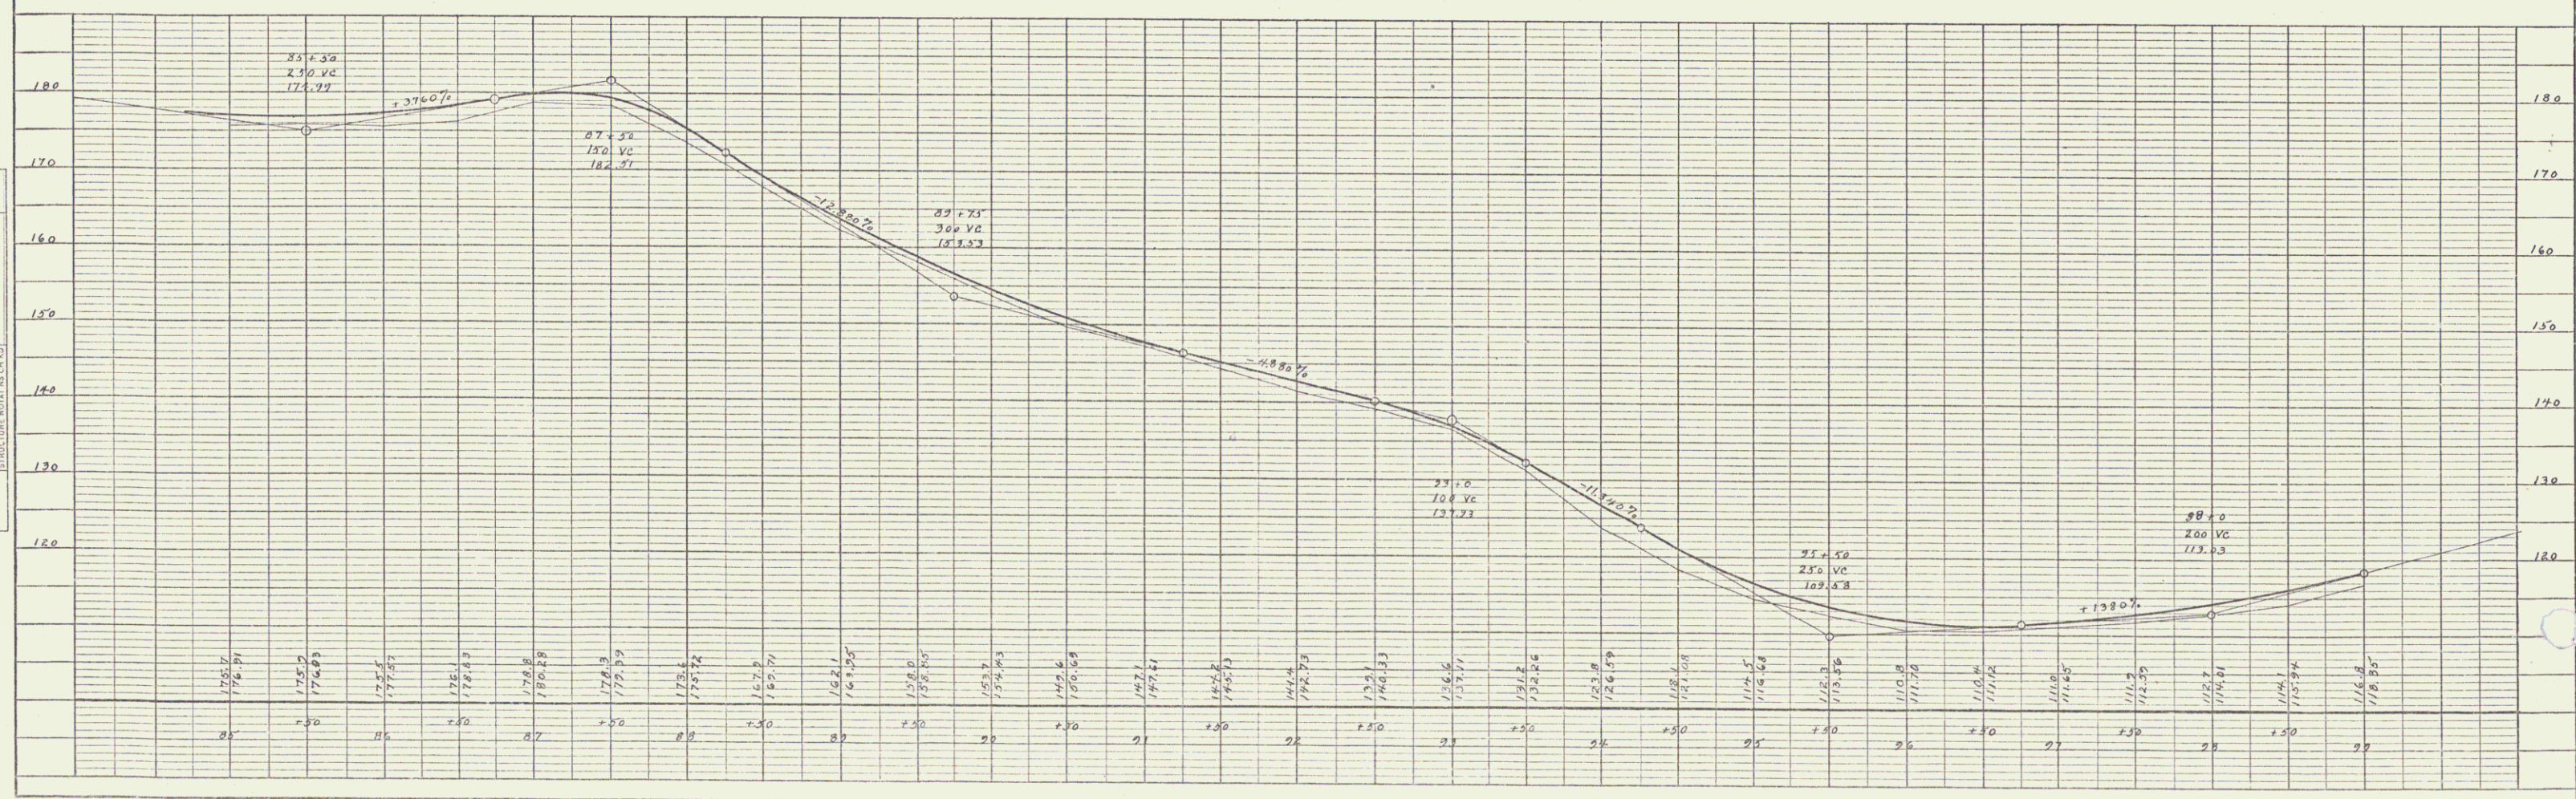
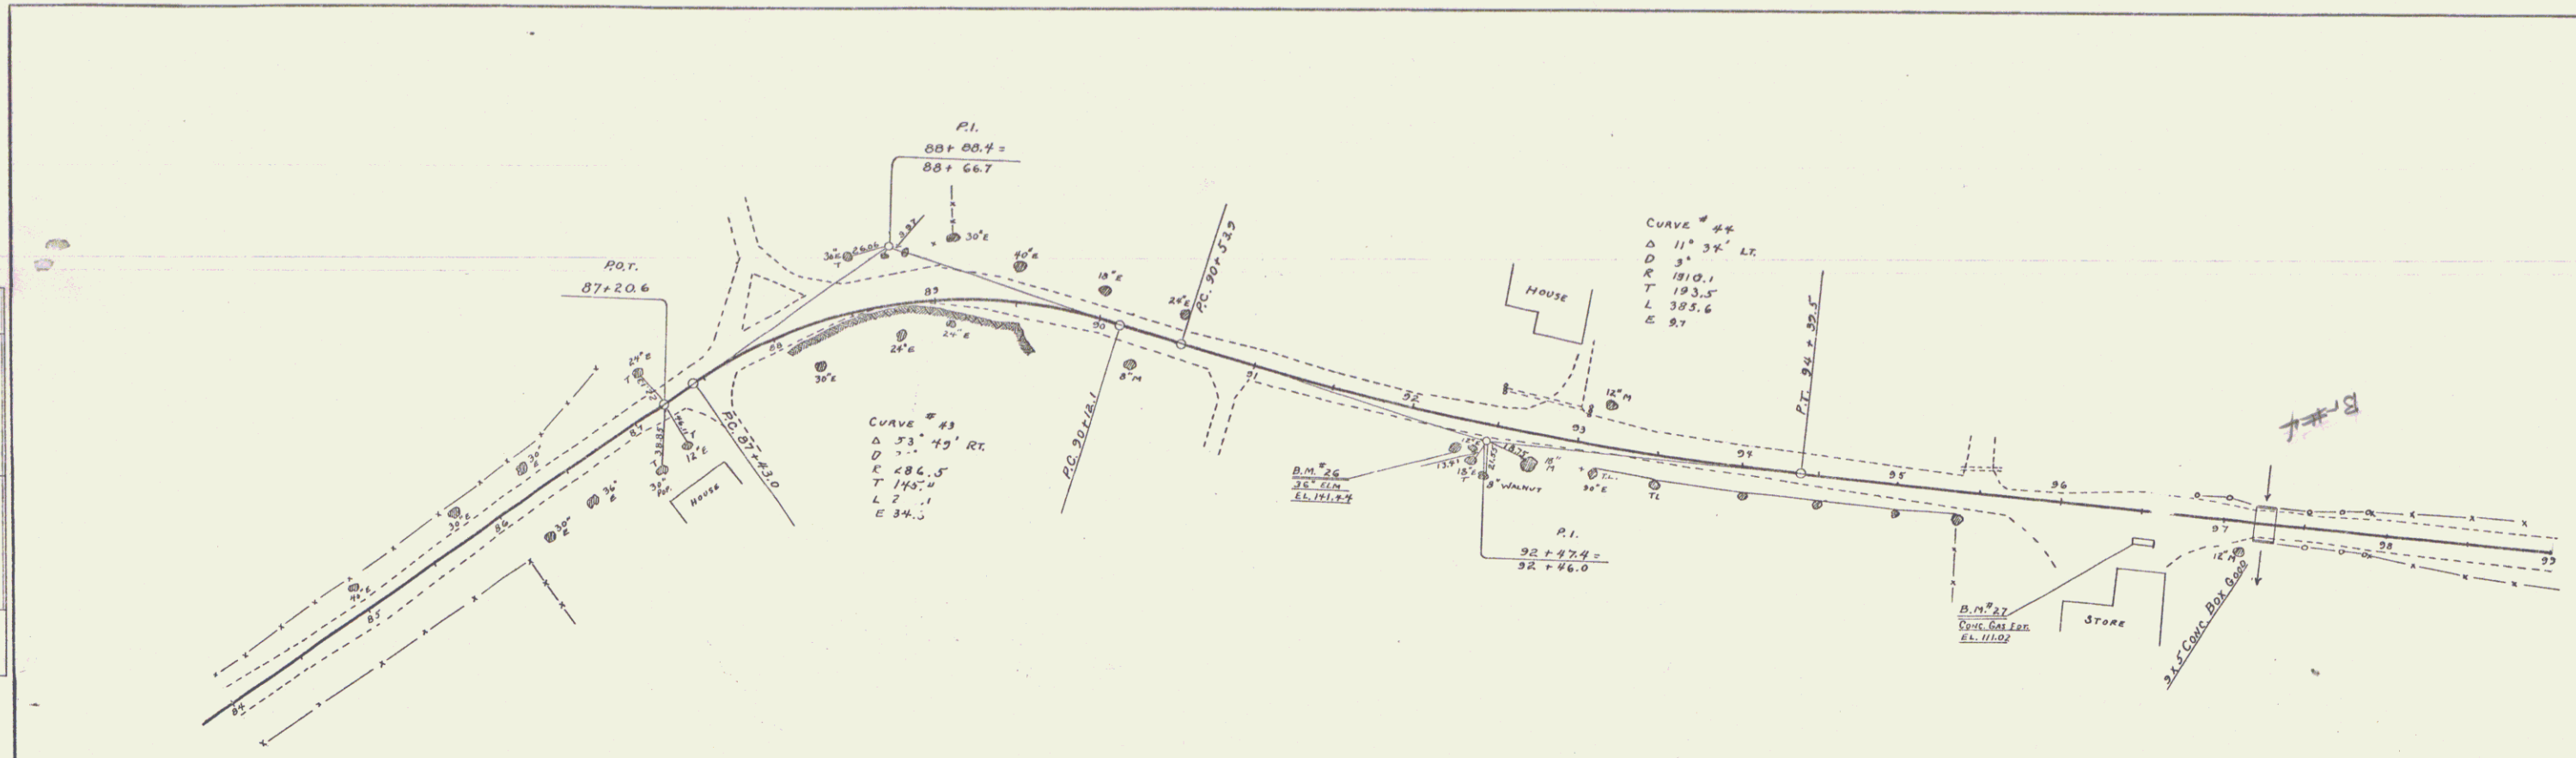


PLATE 1-PLAN-PROFILE - P.P.A. & P.E. STANDARD
 KUFFEL & ESSER CO. NEW YORK

SHEET 19
 10