


Sketch showing proposed channel relocation
Lt. of sta 562+50 to sta 574+00

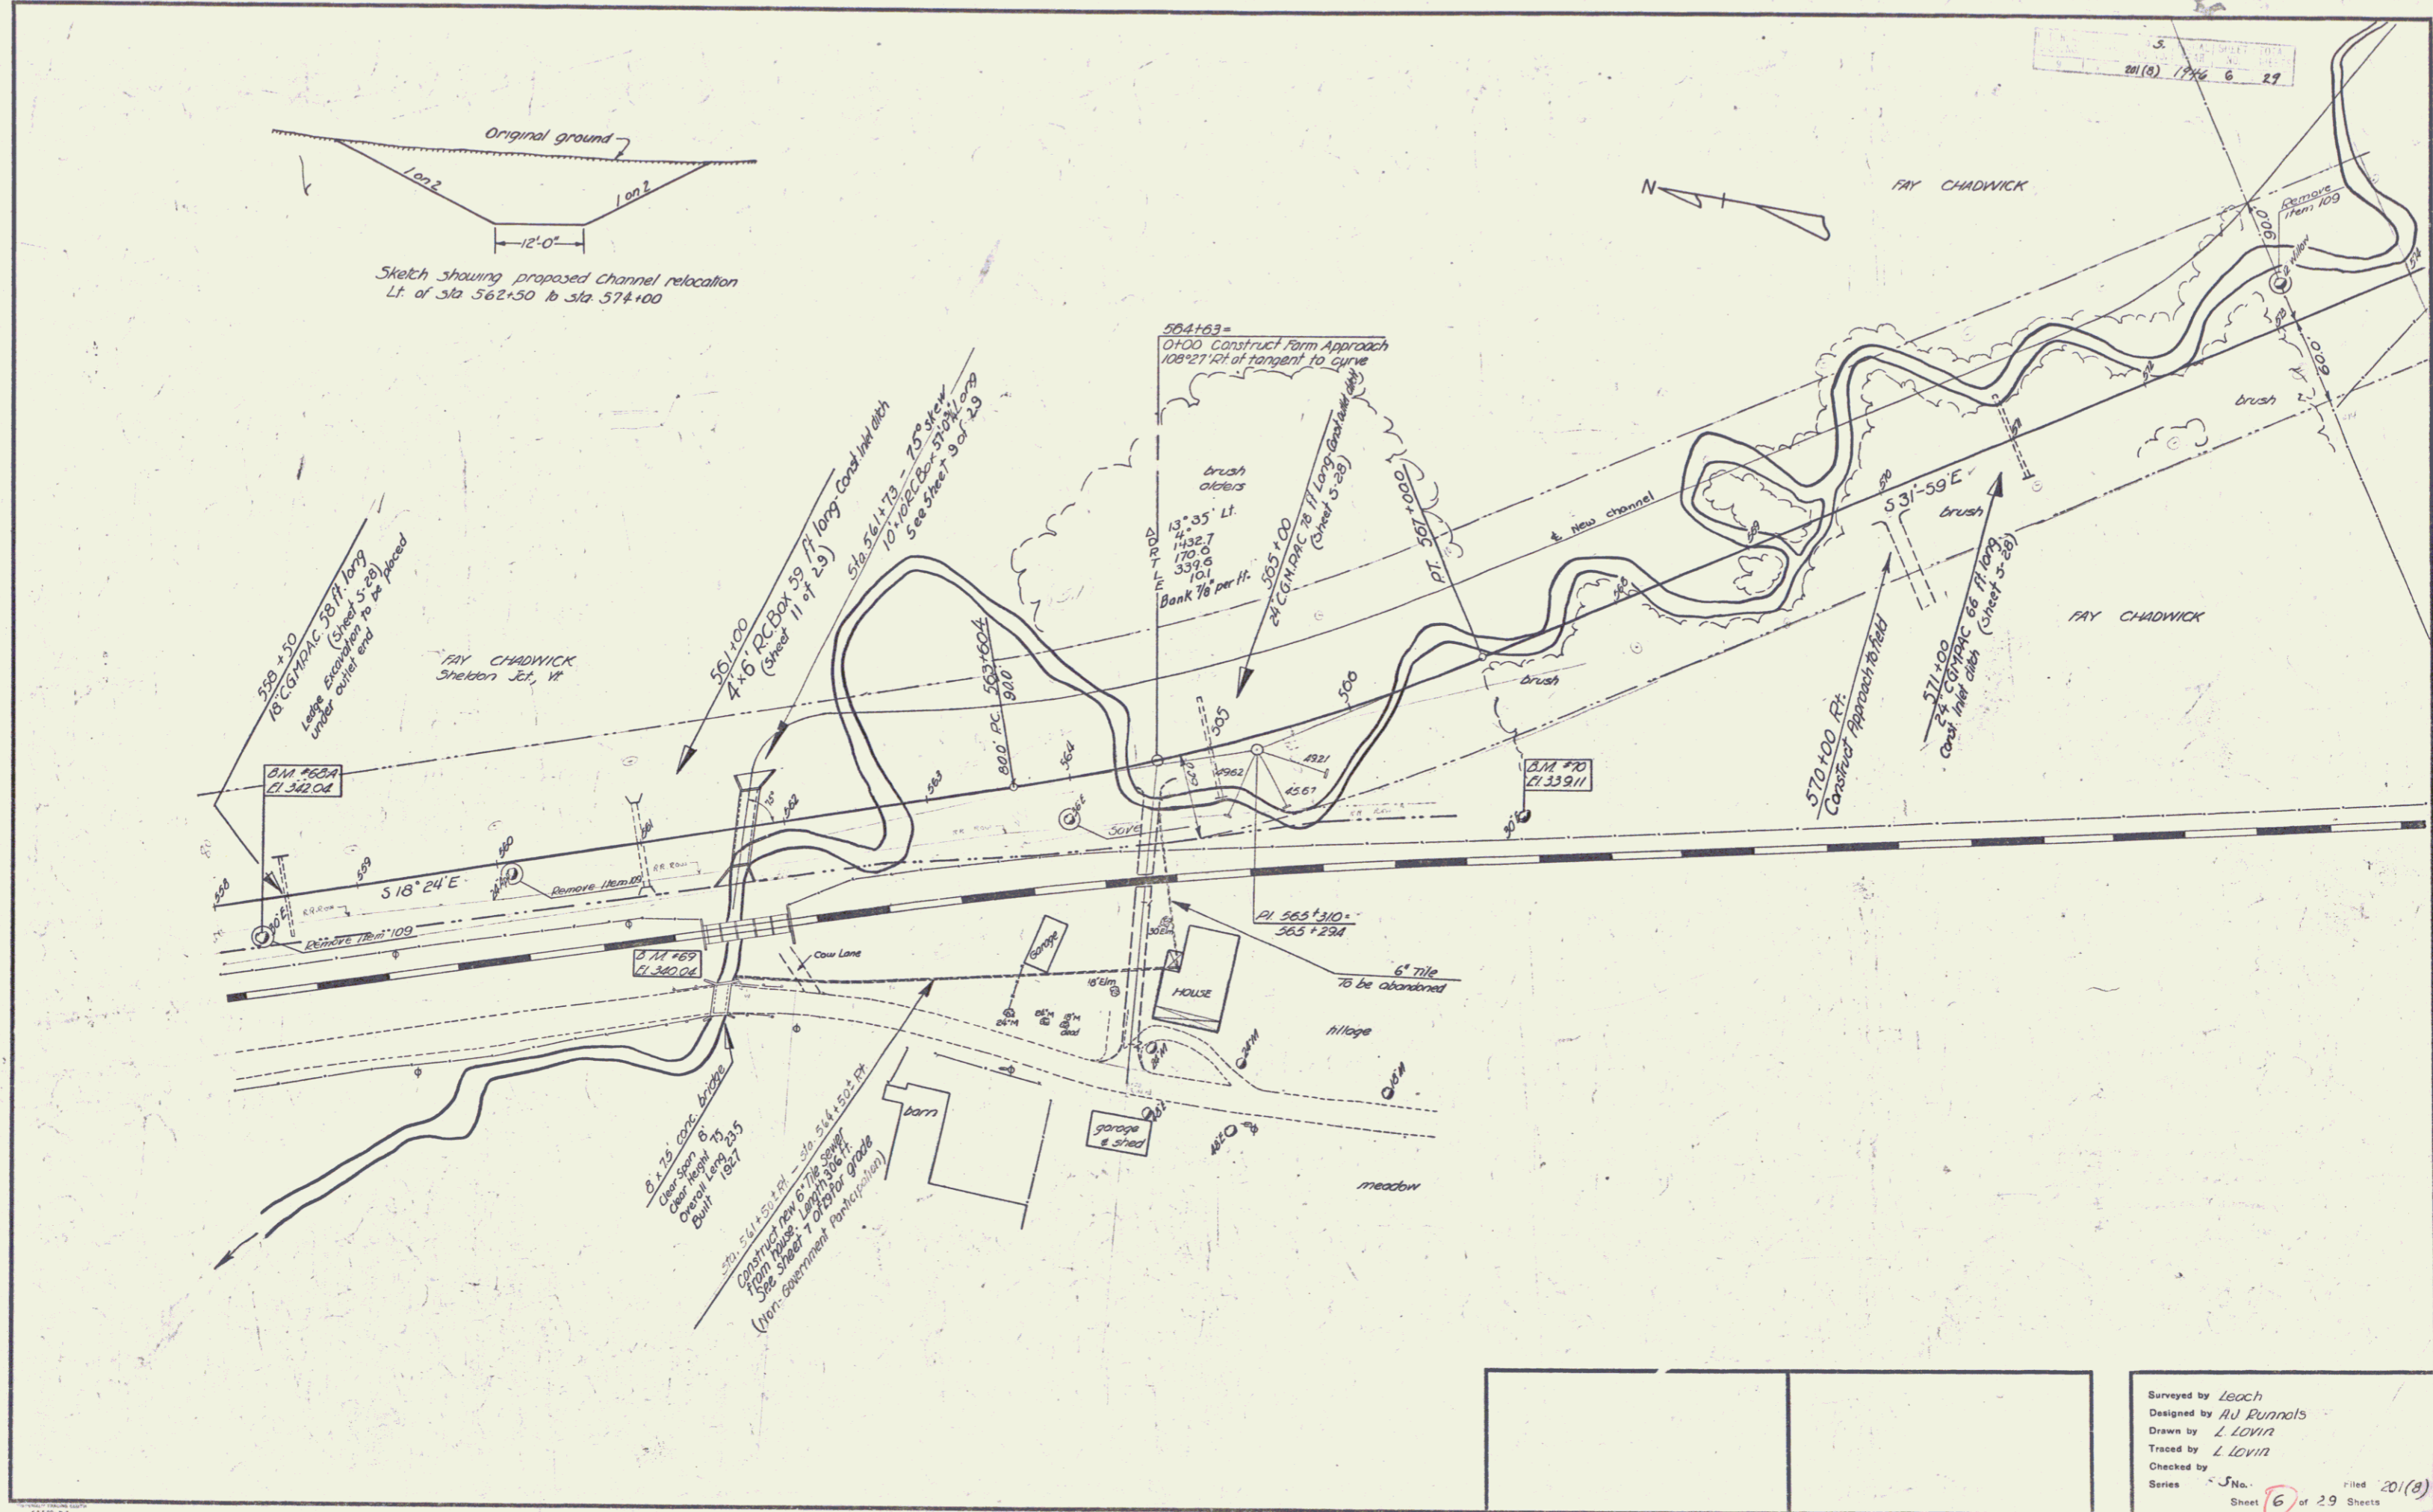

Surveyed by Leach
 Designed by H. Punnals
 Drawn by L. Levin
 Traced by L. Levin
 Checked by
 Series J No. 201(9)
 Sheet 6 of 29 Sheets

5