



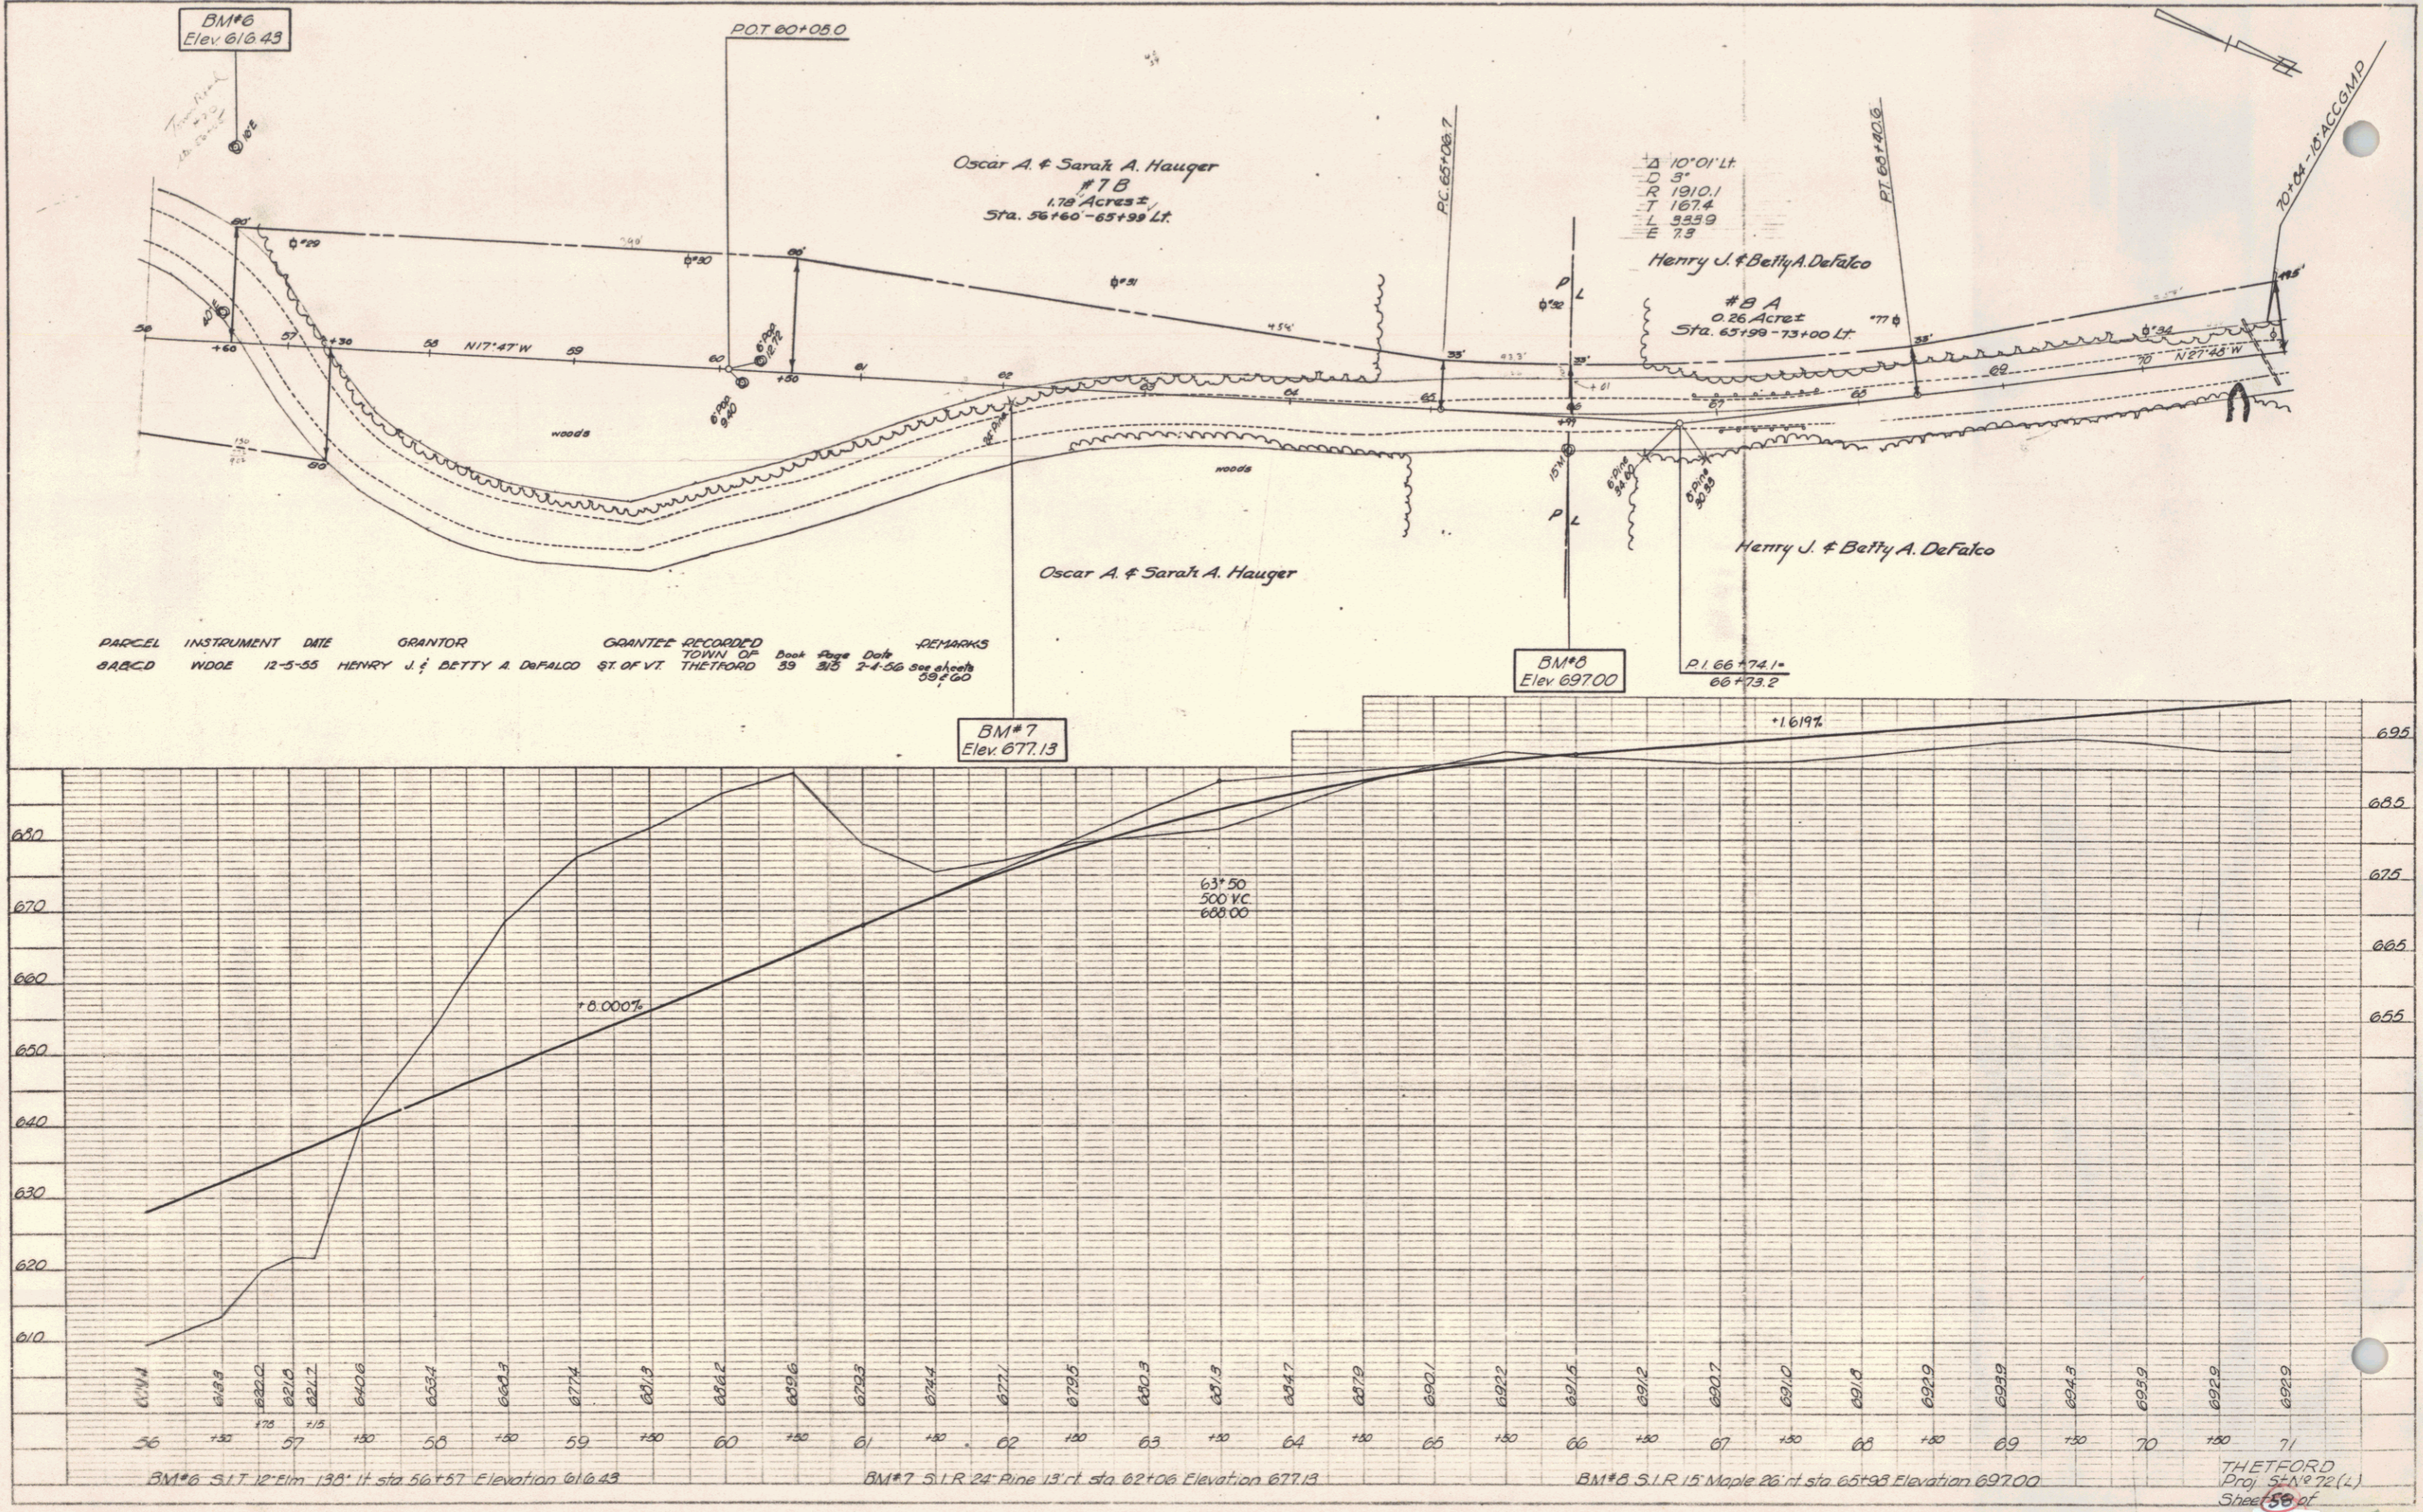



THETFORD
